
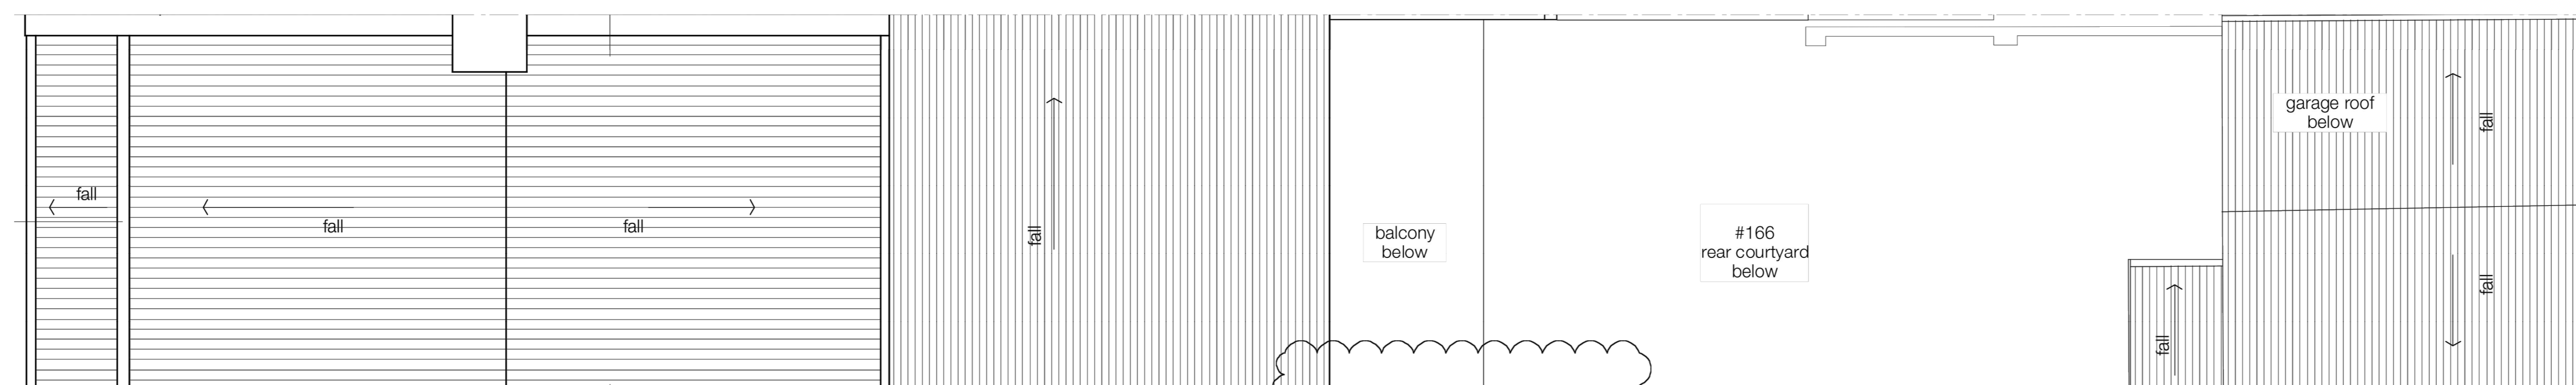


# PADDINGTON TERRACE HOUSE

| PAGE | DRAWINGS              | SCALE      |
|------|-----------------------|------------|
| WD00 | Existing Site Plan    | NTS        |
| WD01 | Demolition Plans      | 1:50       |
| WD02 | Basement Plans        | 1:50       |
| WD03 | Ground Floor Plans    | 1:50       |
| WD04 | First Floor Plans     | 1:50       |
| WD05 | Attic Plans           | 1:50       |
| WD06 | Section               | 1:20       |
| WD07 | Kitchen Details       | 1:20, 1:10 |
| WD08 | Ensuite 1 Details     | 1:20, 1:10 |
| WD09 | Ensuite 2 Details     | 1:10       |
| WD10 | Staircase Details     | 1:20, 1:5  |
| WD11 | Attic Balcony Details | 1:20, 1:5  |
| WD12 | Skylight Details      | 1:5, 1:1   |

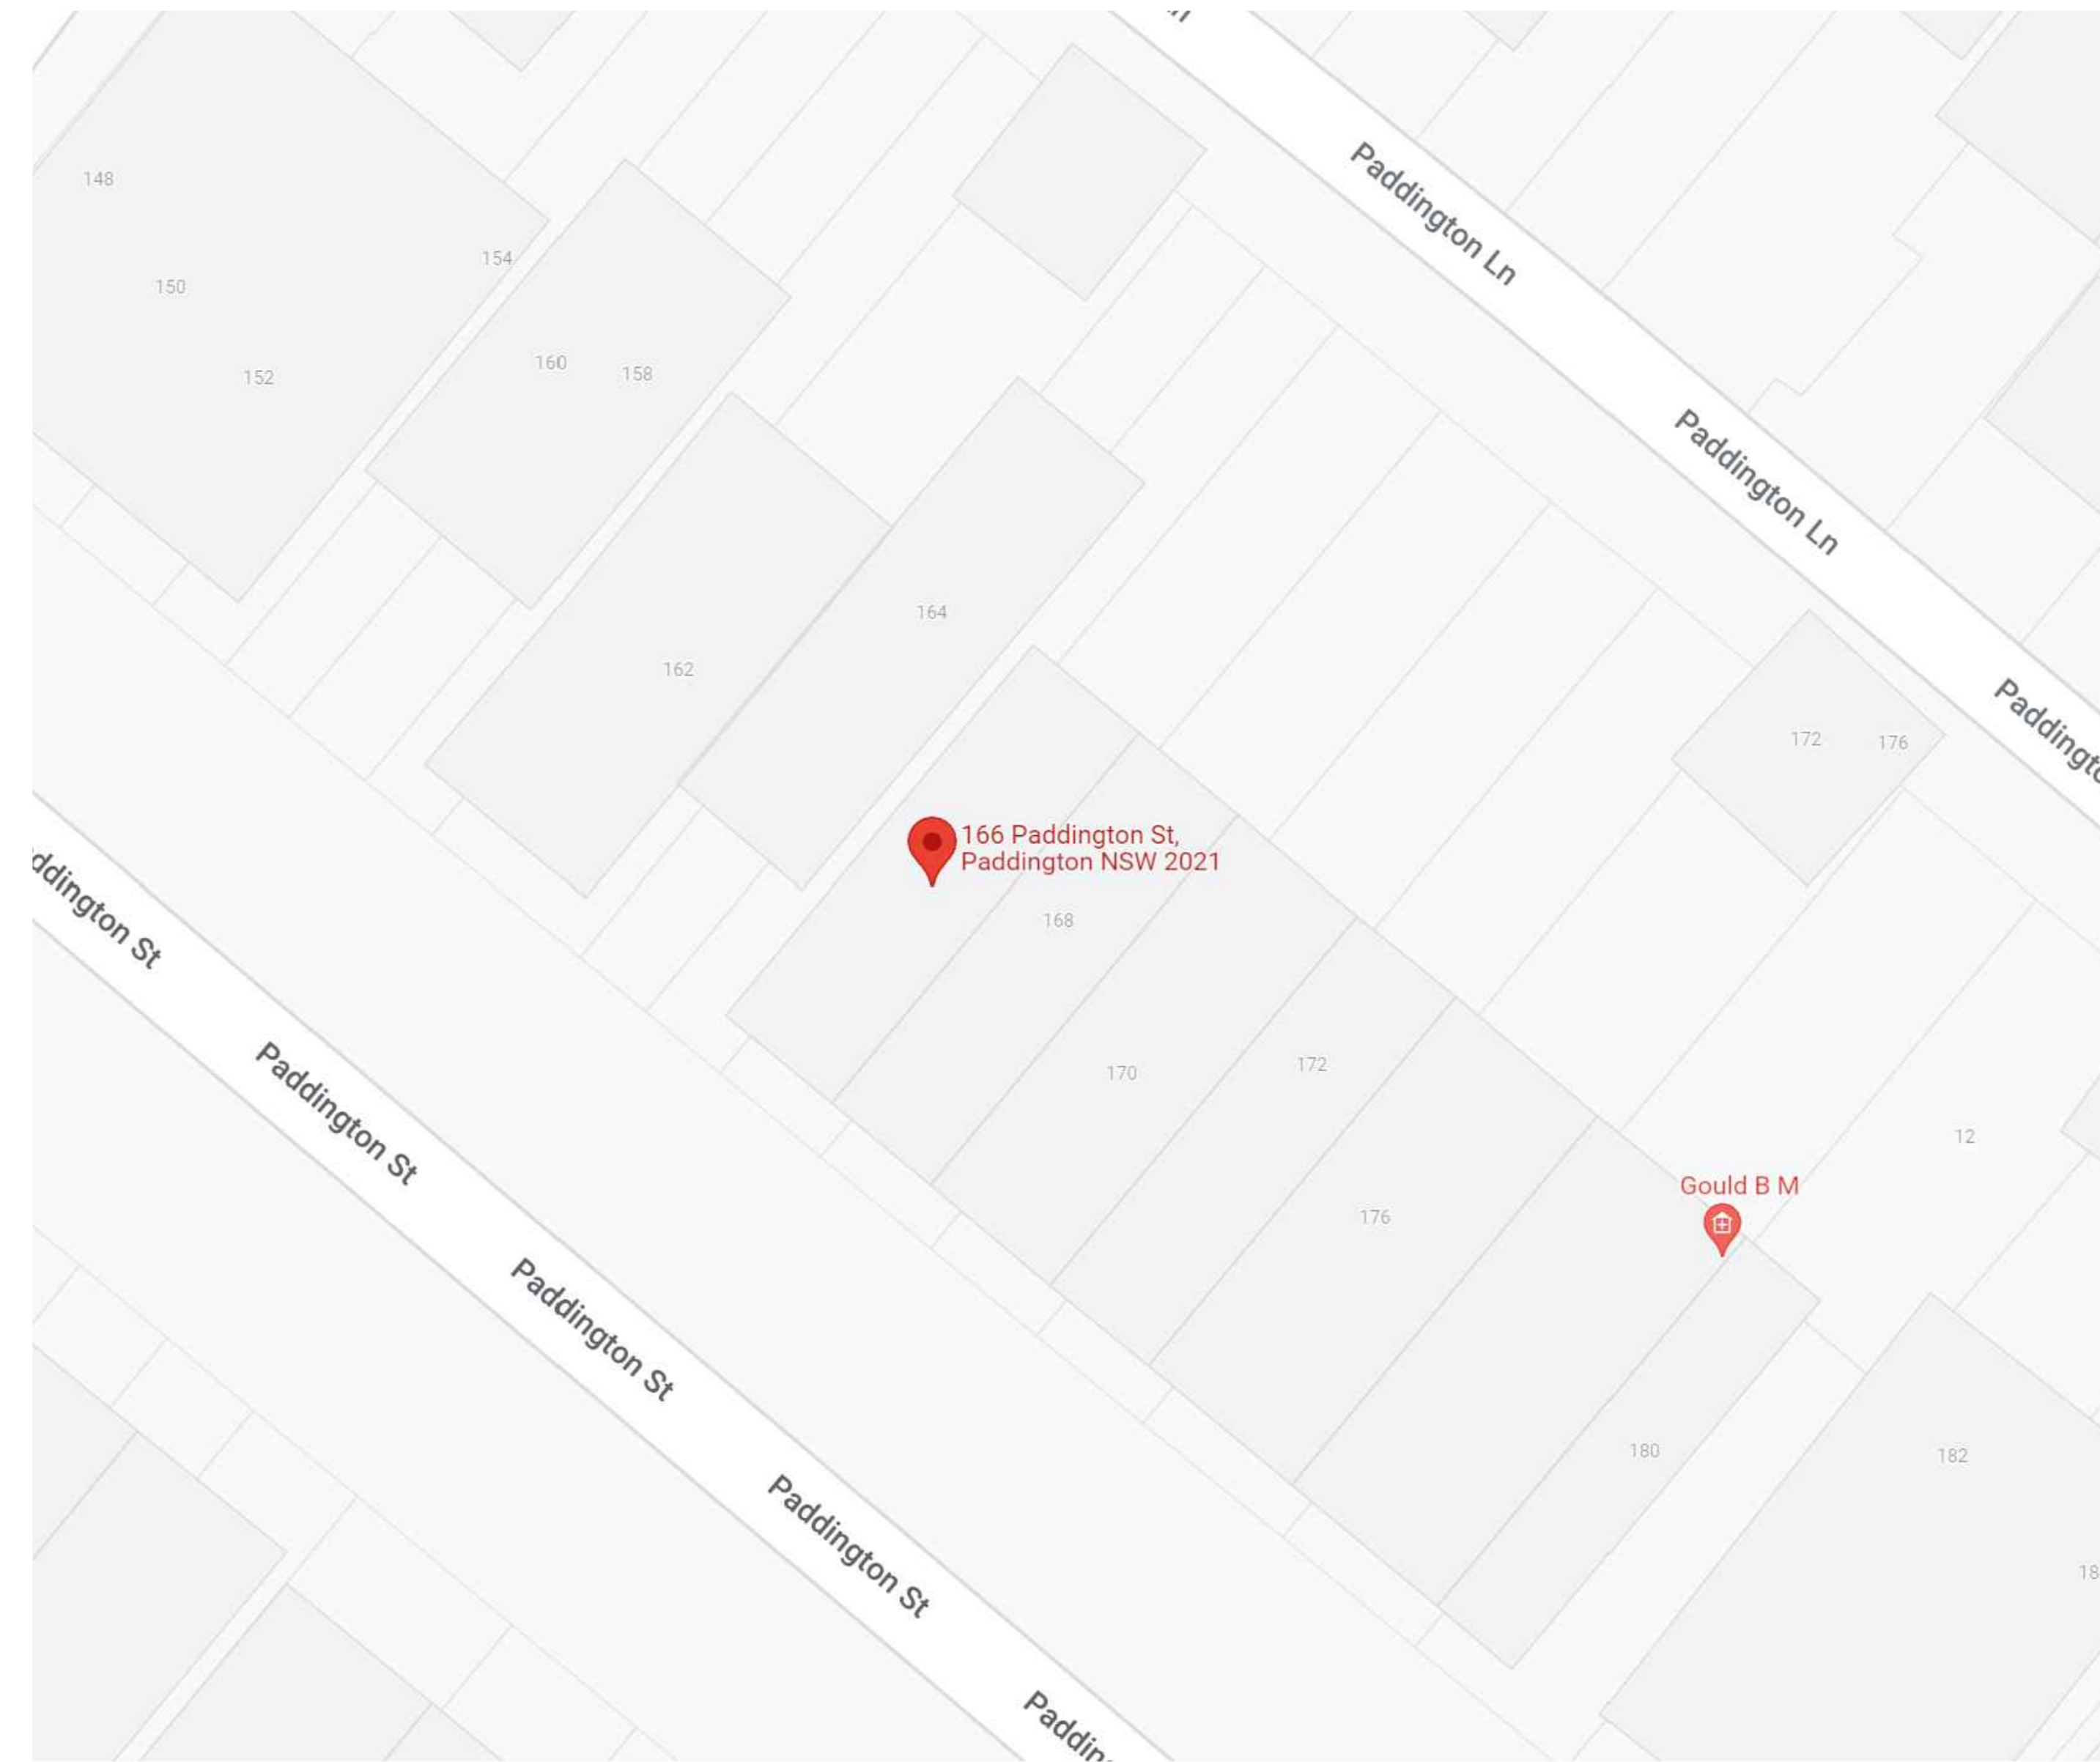

01  
WD00 EXISTING SITE PLAN  
NTS

**LEGEND**

|       |                         |       |                 |
|-------|-------------------------|-------|-----------------|
| MA-01 | Polished Concrete Floor | ---   | Hidden Object   |
| MA-02 | Timber Oak              | - - - | Boundary Line   |
| MA-03 | Dulux Off-White         | ~ ~ ~ | Break Line      |
| MA-04 | Beaumont Marble         | ---   | RCP Wiring      |
| MA-05 | Beaumont Splashback     | ⊕     | Downlight       |
| MA-06 | Beaumont Slab Tile      | ⊙     | Pendant Light   |
| MA-07 | Mirror                  | ×     | Single Switch   |
| MA-08 | Glass Panel Frosted     | X2W   | Two Way Switch  |
| MA-09 | Glass Panel Translucent | ⊠     | Hidden Lighting |
| MA-10 | Steel Plate             |       |                 |
| WT1   | Brick Wall Vaneer       |       |                 |
| WT2   | Concrete Wall Vaneer    |       |                 |
| WT3   | Plasterboard            |       |                 |
| ⊠     | Timber Stud             |       |                 |
| W01   | Window #                |       |                 |
| D01   | Door #                  |       |                 |

**ABBREVIATIONS**

|     |                      |
|-----|----------------------|
| ADJ | Adjustable           |
| BS  | Basin                |
| BT  | Benchtop             |
| CT  | Cooktop              |
| DW  | Dishwasher           |
| D   | Dryer                |
| DWR | Drawer               |
| F   | Fridge               |
| FFL | Finish Floor Level   |
| FCL | Finish Ceiling Level |
| FD  | Floor Drain          |
| GPO | General Power Outlet |
| KB  | Kick Board           |
| M   | Mixer                |
| MIR | Mirror               |
| O   | Oven                 |
| PT  | Pantry               |
| SH  | Showerhead           |
| SB  | Splash Back          |
| SK  | Skylight             |
| ST  | Shower Tray          |
| TP  | Tap                  |
| TR  | Towel Rail           |
| TRH | Toilet Roll Holder   |
| W   | Washing Machine      |

DRAWING TITLE Existing Site Plan


PROJECT: Paddington Terrace House

Do not scale drawings. Use figured dimensions on site prior commencement of any work, the preparation of drawings or the fabrication of components. This drawing is copyright and can not be reproduced without written consent.


|       |          |            |
|-------|----------|------------|
| Scale | NTS      | True North |
| Date  | 04/12/22 |            |
| Issue | A        |            |

Drawn by J Dillon Drawing No


# WDOO

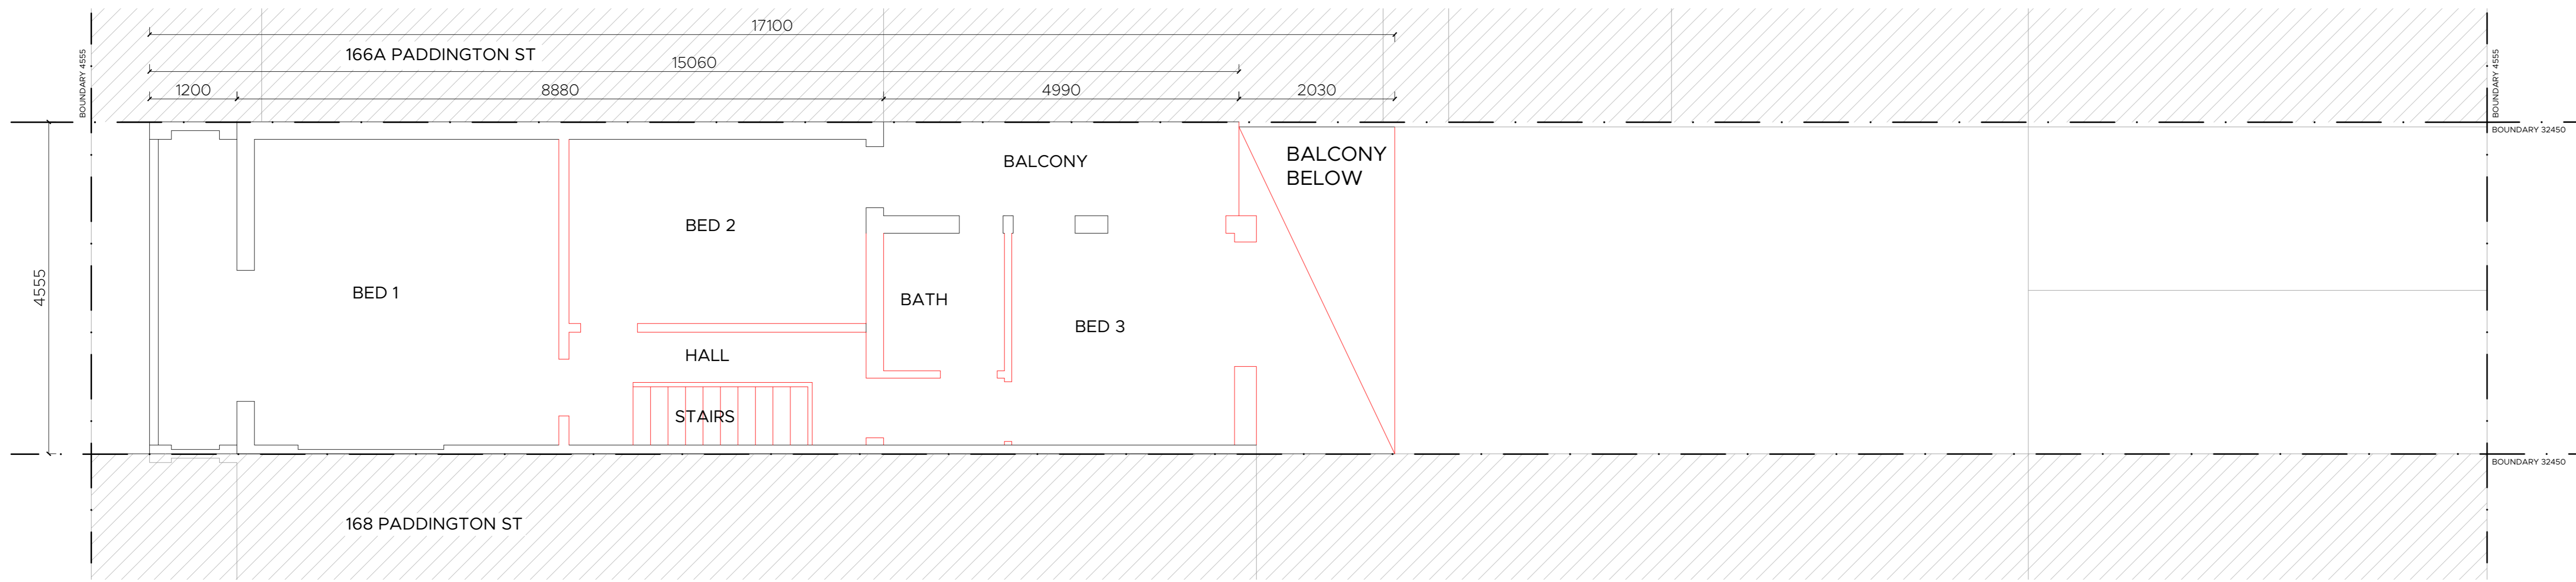

**03**  
WD01  
**FIRST FLOOR DEMOLITION PLAN**  
SCALE 1:50

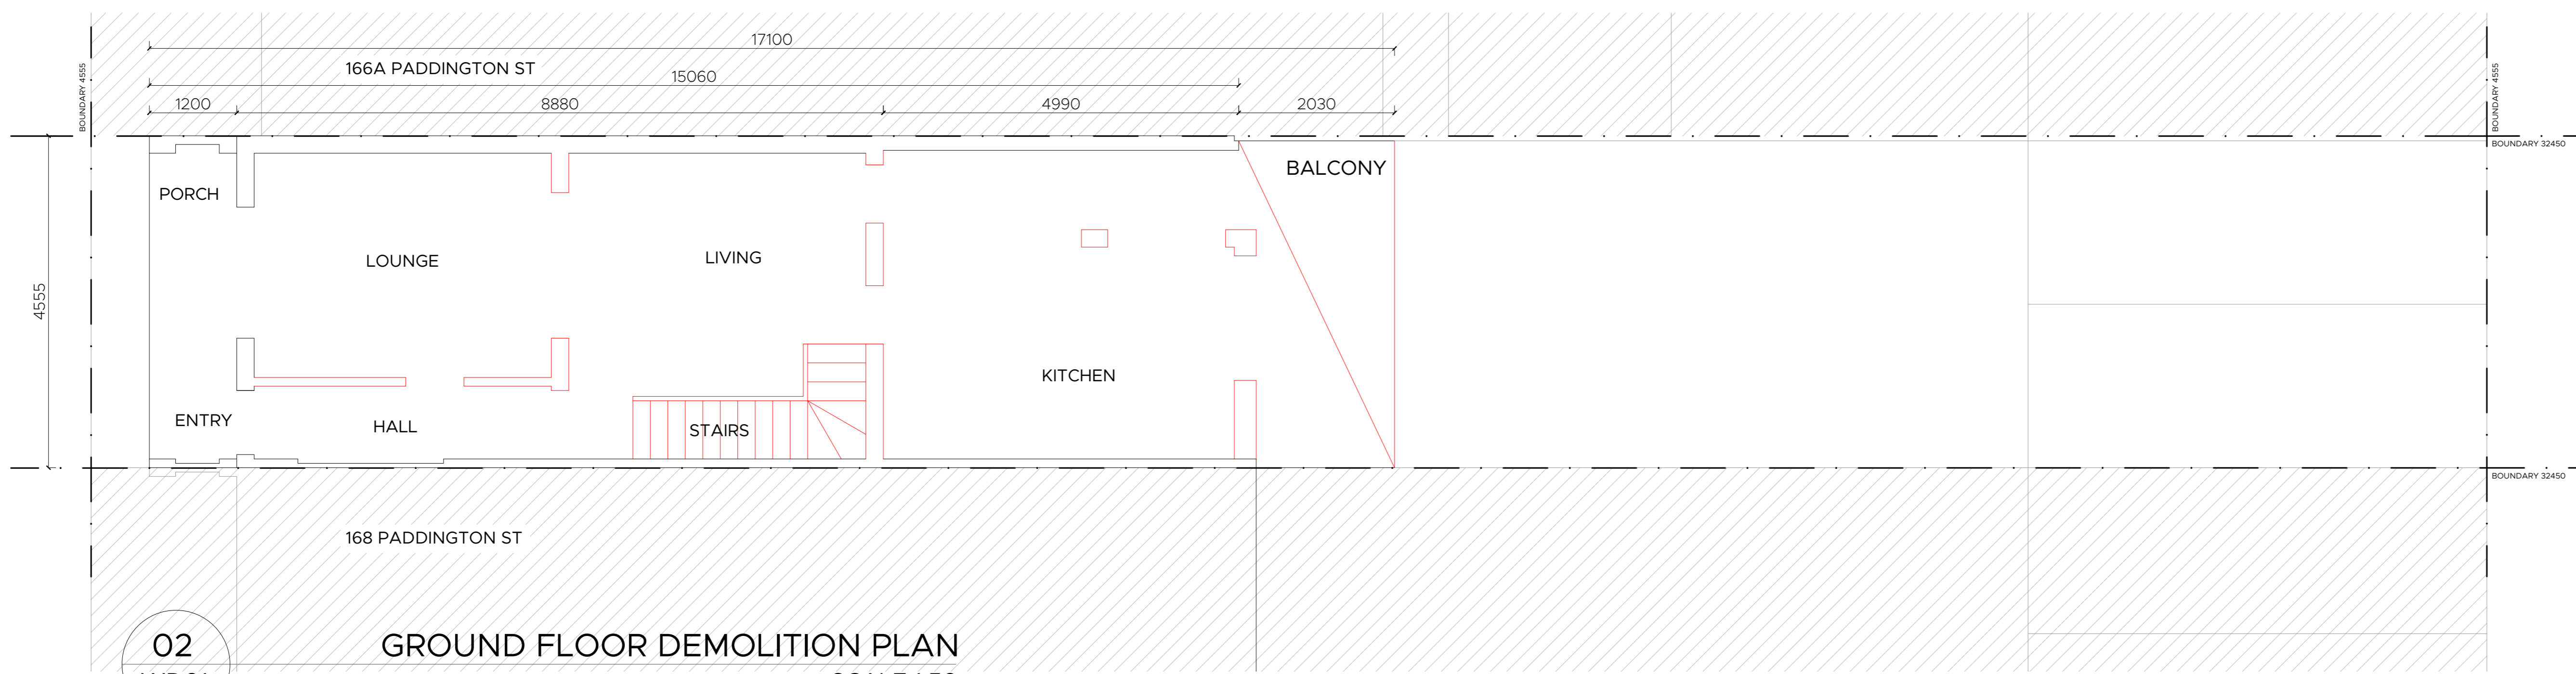

**02**  
WD01  
**GROUND FLOOR DEMOLITION PLAN**  
SCALE 1:50

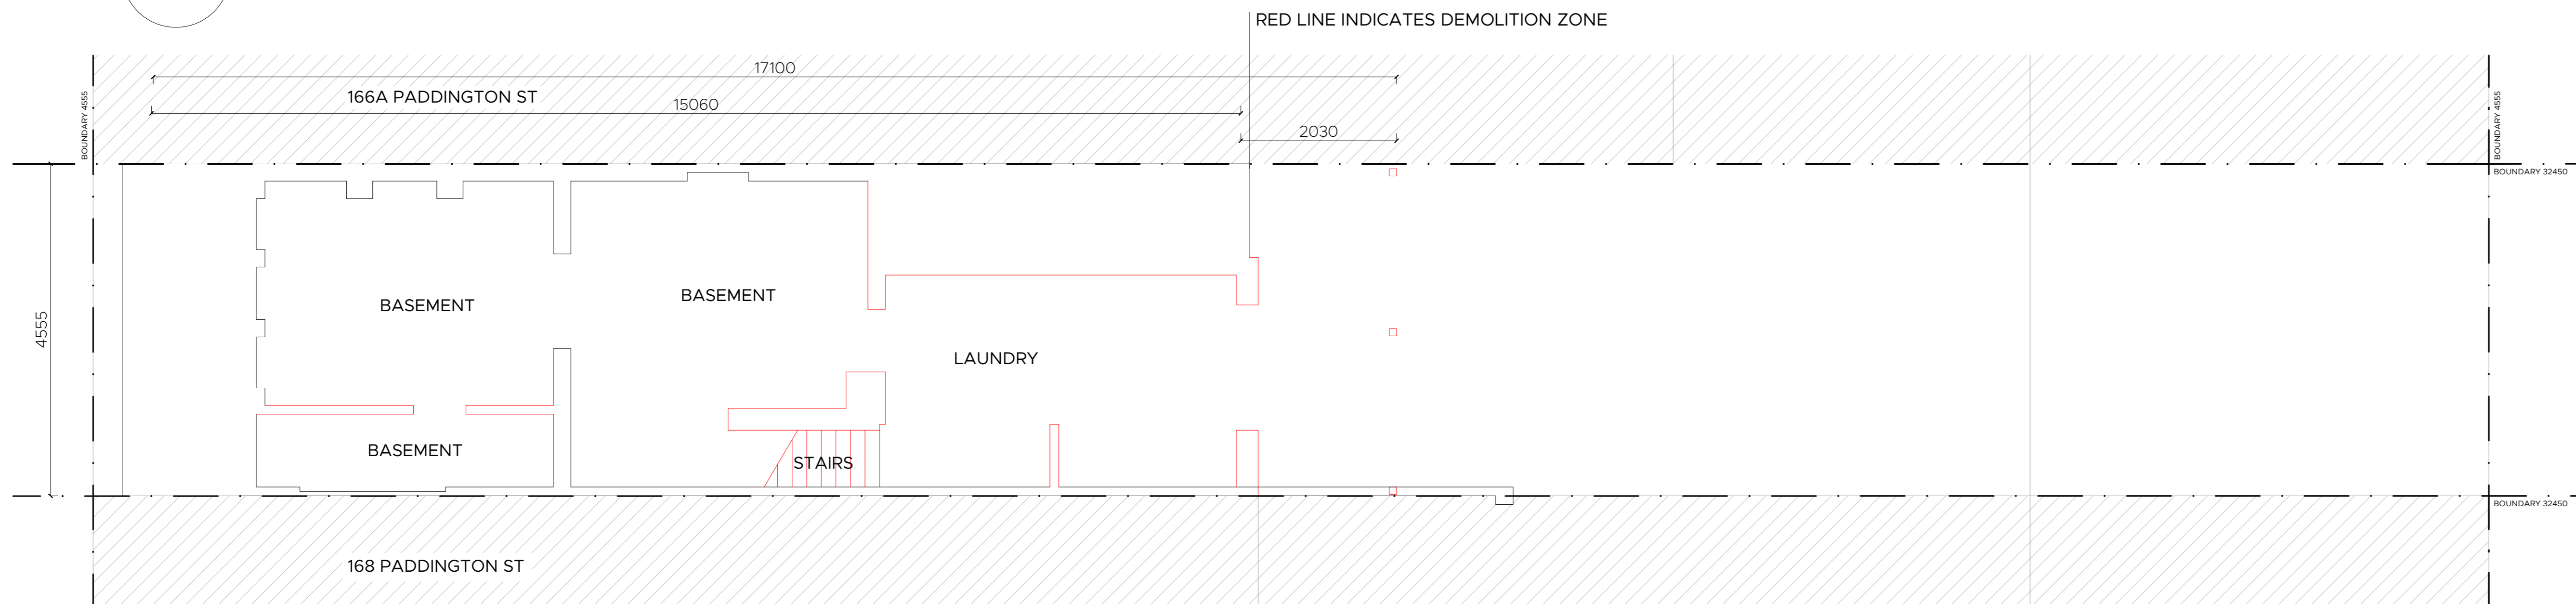

**01**  
WD01  
**BASEMENT DEMOLITION PLAN**  
SCALE 1:50

| LEGEND |                         |
|--------|-------------------------|
| MA-01  | Polished Concrete Floor |
| MA-02  | Timber Oak              |
| MA-03  | Dulex Off-White         |
| MA-04  | Beaumont Marble         |
| MA-05  | Beaumont Splashback     |
| MA-06  | Beaumont Slab Tile      |
| MA-07  | Mirror                  |
| MA-08  | Glass Panel Frosted     |
| MA-09  | Glass Panel Translucent |
| MA-10  | Steel Plate             |
| WT1    | Brick Wall Vaneer       |
| WT2    | Concrete Wall Vaneer    |
| WT3    | Plasterboard            |
| ⊗      | Timber Stud             |
| W01    | Window #                |
| D01    | Door #                  |
| □      | New Structure           |
| ▨      | Existing Structure      |
| ▩      | Insulation              |
| ⊞      | Earth                   |
| ▧      | Timber                  |
| ▨      | Splashback              |
| ▩      | Tiles                   |
| ▩      | Concrete                |
| ▩      | Neighbors               |
| ---    | Hidden Object           |
| ---    | Boundary Line           |
| ---    | Break Line              |
| ---    | RCP Wiring              |
| ⊙      | Downlight               |
| Ⓟ      | Pendant Light           |
| ×      | Single Switch           |
| X2W    | Two Way Switch          |
| ⊗      | Hidden Lighting         |

| ABBREVIATIONS |                      |
|---------------|----------------------|
| ADJ           | Adjustable           |
| BS            | Basin                |
| BT            | Benchtop             |
| CT            | Cooktop              |
| DW            | Dishwasher           |
| D             | Dryer                |
| DWR           | Drawer               |
| F             | Fridge               |
| FFL           | Finish Floor Level   |
| FCL           | Finish Ceiling Level |
| FD            | Floor Drain          |
| GPO           | General Power Outlet |
| KB            | Kick Board           |
| M             | Mixers               |
| MIR           | Mirror               |
| O             | Oven                 |
| PT            | Pantry               |
| SH            | Showerhead           |
| SB            | Splash Back          |
| SK            | Skylight             |
| ST            | Shower Tray          |
| TP            | Tap                  |
| TR            | Towel Rail           |
| TRH           | Toilet Roll Holder   |
| W             | Washing Machine      |

| DRAWING TITLE  |          | Demolition Plans         |            |
|--|----------|--------------------------|------------|
| PROJECT:   |          | Paddington Terrace House |            |
| Do not scale drawings. Use figured dimensions on site prior commencement of any work, the preparation of drawings or the fabrication of components. This drawing is copyright and can not be reproduced without written consent. |          |                          |            |
| Scale  | 1:50     |                          | True North |
| Date   | 04/12/22 |                          |            |
| Issue  | A        |                          |            |
| Drawn by   | J Dillon | Drawing No               |            |

**WD01**

| LEGEND |                         |
|--------|-------------------------|
| MA-01  | Polished Concrete Floor |
| MA-02  | Timber Oak              |
| MA-03  | Dulex Off-White         |
| MA-04  | Beaumont Marble         |
| MA-05  | Beaumont Splashback     |
| MA-06  | Beaumont Slab Tile      |
| MA-07  | Mirror                  |
| MA-08  | Glass Panel Frosted     |
| MA-09  | Glass Panel Translucent |
| MA-10  | Steel Plate             |
| WT1    | Brick Wall Vaneer       |
| WT2    | Concrete Wall Vaneer    |
| WT3    | Plasterboard            |
| ⊠      | Timber Stud             |
| W01    | Window #                |
| D01    | Door #                  |
| ▭      | New Structure           |
| ▨      | Existing Structure      |
| ▩      | Insulation              |
| ⊞      | Earth                   |
| ▧      | Timber                  |
| ▨      | Splashback              |
| ▩      | Tiles                   |
| ▩      | Concrete                |
| ▩      | Neighbors               |
| ---    | Hidden Object           |
| ---    | Boundary Line           |
| ---    | Break Line              |
| ---    | RCP Wiring              |
| ⊙      | Downlight               |
| ⊙      | Pendant Light           |
| ⊗      | Single Switch           |
| ⊗      | Two Way Switch          |
| ⊗      | Hidden Lighting         |


| ABBREVIATIONS |                      |
|---------------|----------------------|
| ADJ           | Adjustable           |
| BS            | Basin                |
| BT            | Benchtop             |
| CT            | Cooktop              |
| DW            | Dishwasher           |
| D             | Dryer                |
| DWR           | Drawer               |
| F             | Fridge               |
| FFL           | Finish Floor Level   |
| FCL           | Finish Ceiling Level |
| FD            | Floor Drain          |
| GPO           | General Power Outlet |
| KB            | Kick Board           |
| M             | Mixers               |
| MIR           | Mirror               |
| O             | Oven                 |
| PT            | Pantry               |
| SH            | Showerhead           |
| SB            | Splash Back          |
| SK            | Skylight             |
| ST            | Shower Tray          |
| TP            | Tap                  |
| TR            | Towel Rail           |
| TRH           | Toilet Roll Holder   |
| W             | Washing Machine      |

**DRAWING TITLE** Basement Plans

**PROJECT:** Paddington Terrace House


Do not scale drawings. Use figured dimensions on site prior commencement of any work, the preparation of drawings or the fabrication of components. This drawing is copyright and can not be reproduced without written consent.

Scale 1:50  
 Date 04/12/22  
 Issue A

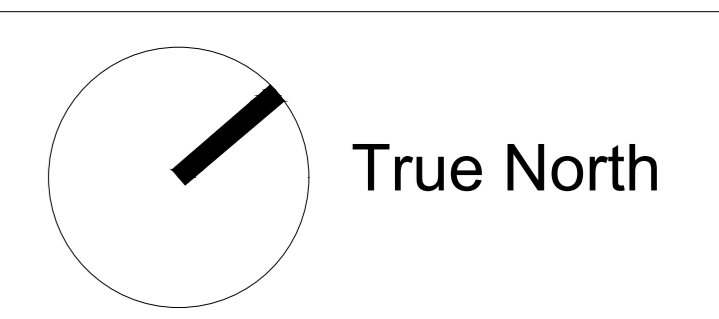


Drawn by J Dillon Drawing No


# WDO2

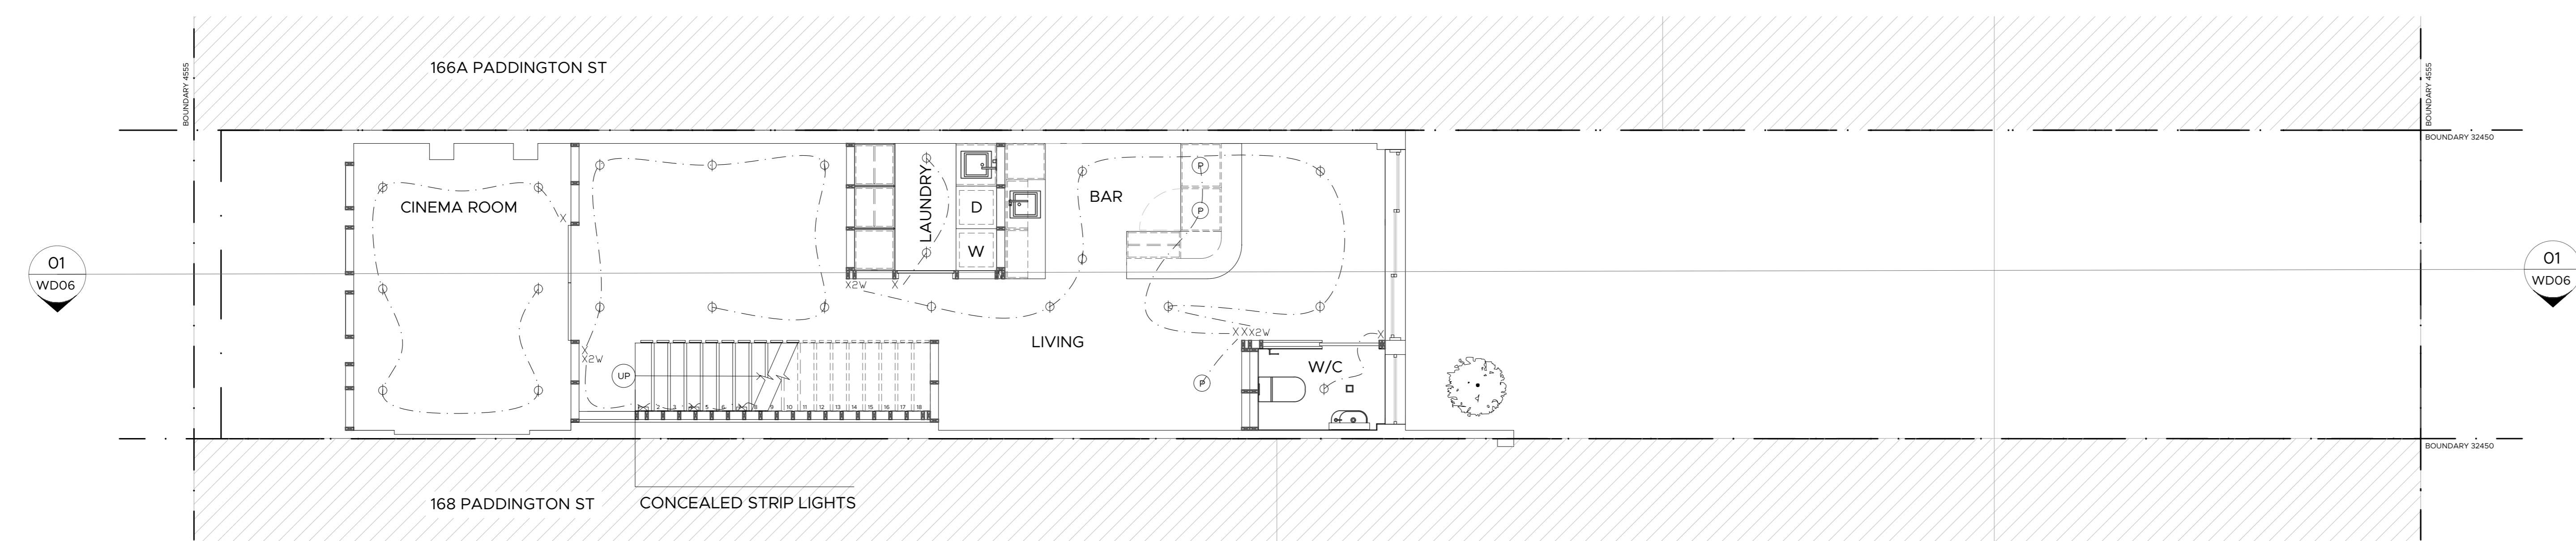

**O3**  
 WDO2  
**BASEMENT REFLECTED CEILING PLAN**  
 SCALE 1:50

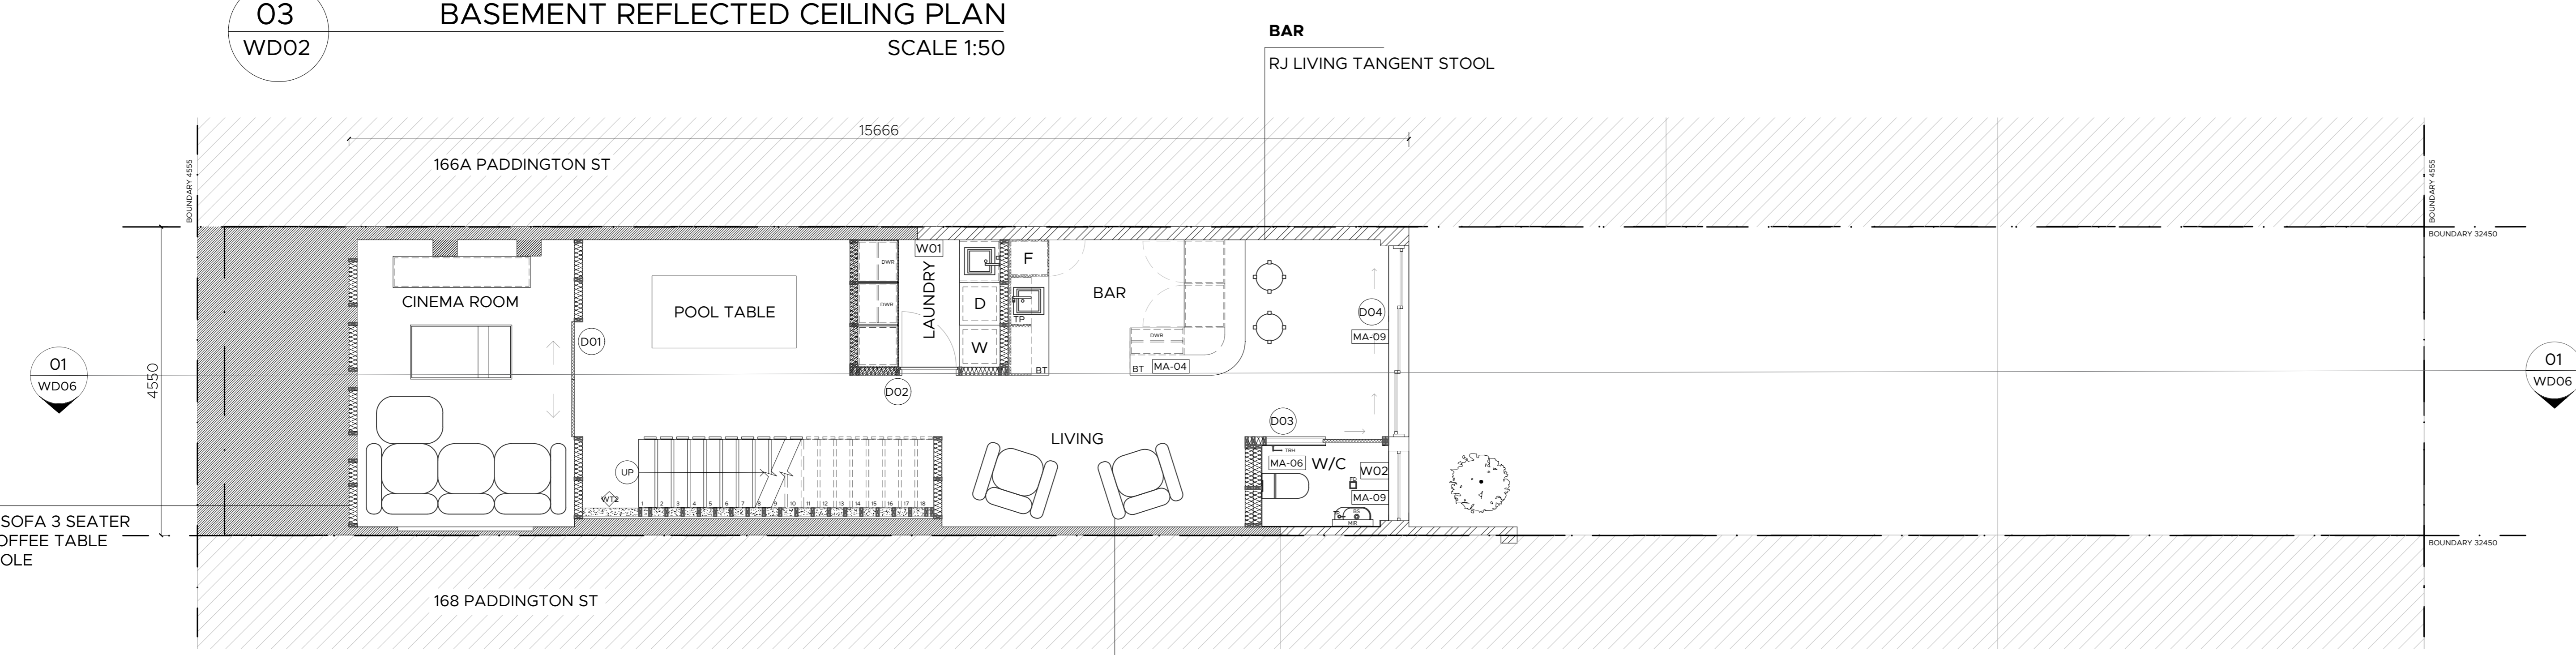


**O2**  
 WDO2  
**BASEMENT FURNITURE PLAN**  
 SCALE 1:50

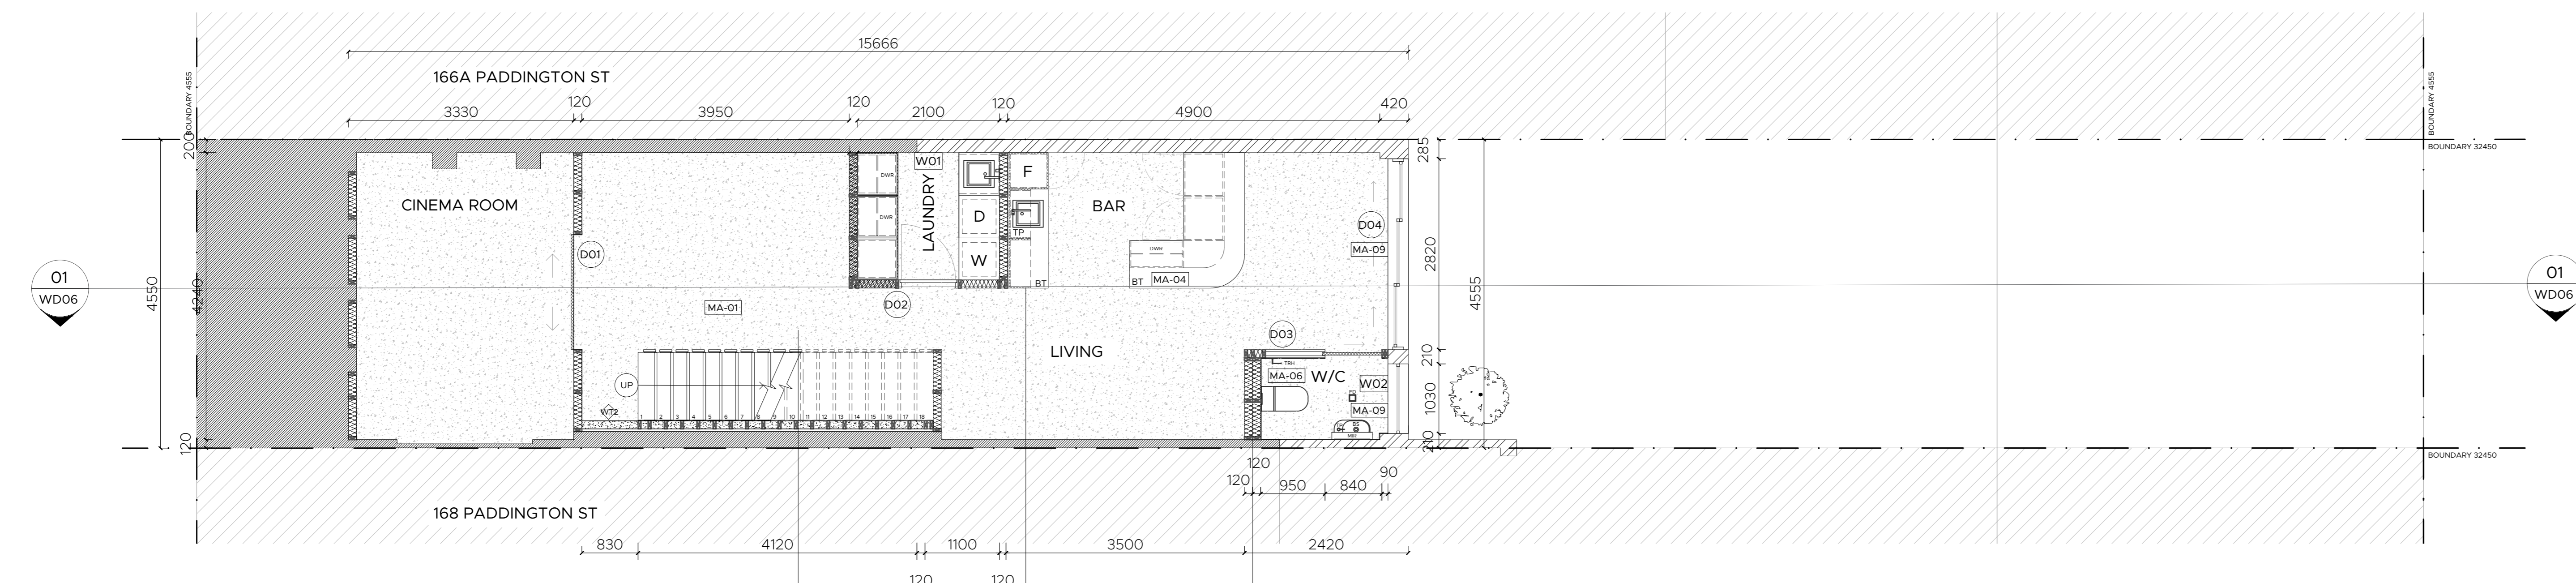


**O1**  
 WDO2  
**BASEMENT FLOOR PLAN**  
 SCALE 1:50

- LAUNDRY DETAILS**
  - LIANO II BASIN MIXER
  - BEAUMONT SPLASHBACK
  - LIANO II BASIN MIXER
  - BEAUMONT SPLASHBACK
  - WASHING MACHINE DRYER
- BAR DETAILS**
  - LIANO II BASIN MIXER
  - BEAUMONT SPLASHBACK
  - L SHAPED BAR HAS VIEWS OF YARD
  - ACCESS TO YARD VIA SLIDING DOOR
- W/C DETAILS**
  - LIANO II WALL BASIN
  - LIANO II BASIN MIXER
  - IKEA STOCKHOLM MIRROR 600MM
  - MILU HUNG TOILET
  - VIRTU CIRCIIT TOILET PAPER HOLDER
  - BUSH IN GARDEN PROVIDES PRIVACY
  - SLIDING DOOR ACCESS
  - CUSTOM SHELF BUILT INTO WALL ABOVE TOILET

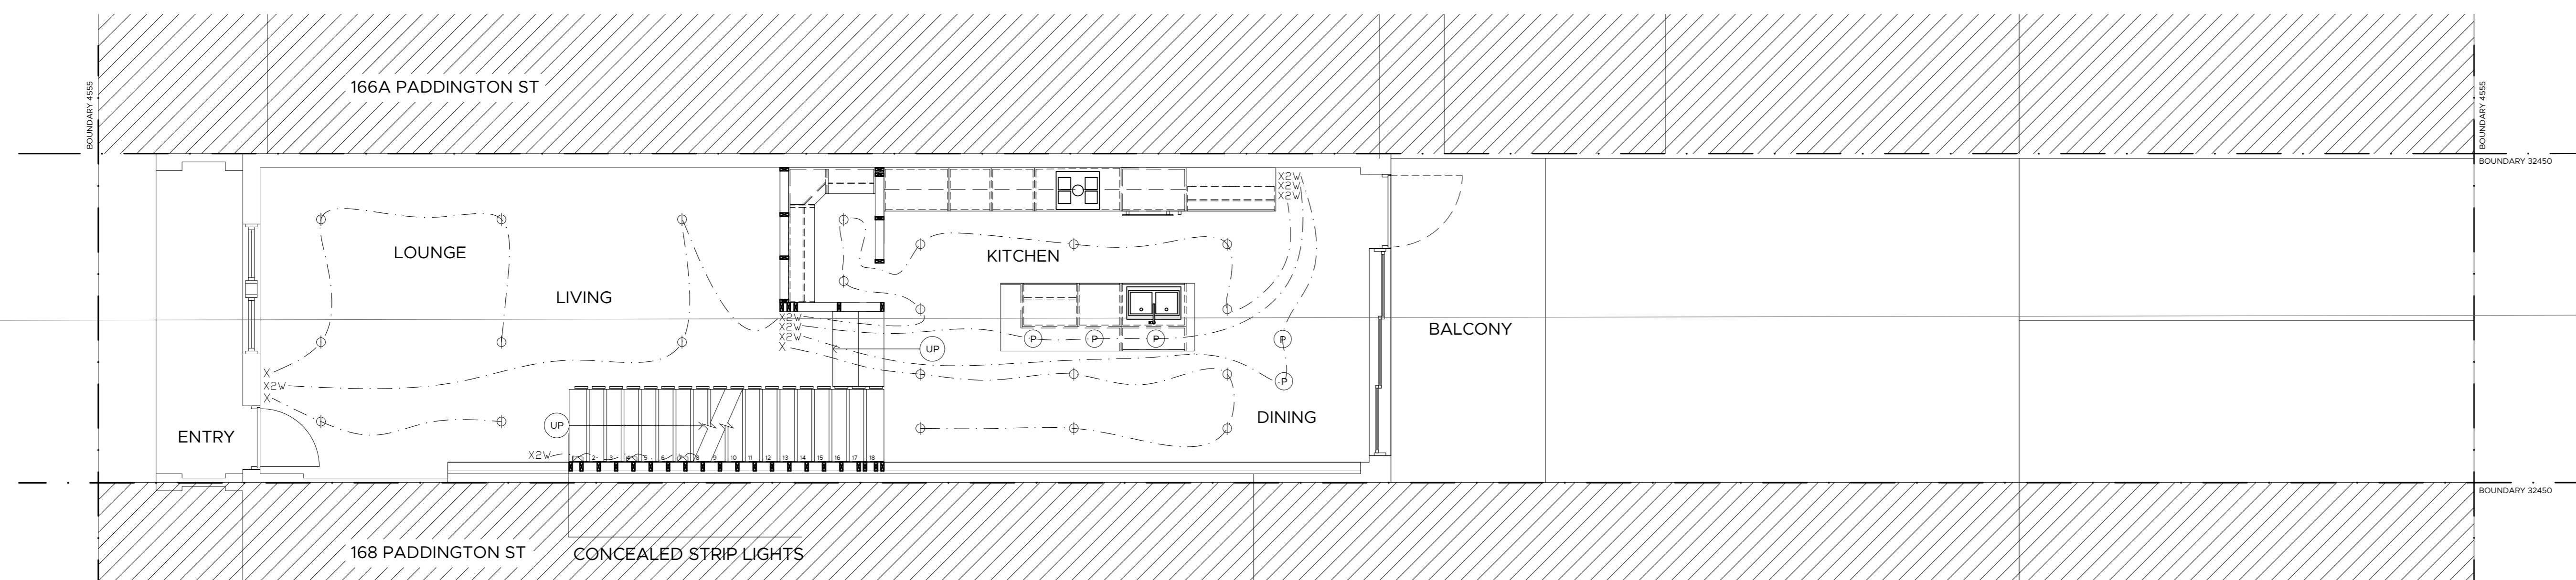


**03**  
WD03  
**GROUND FLOOR REFLECTED CEILING PLAN**  
SCALE 1:50

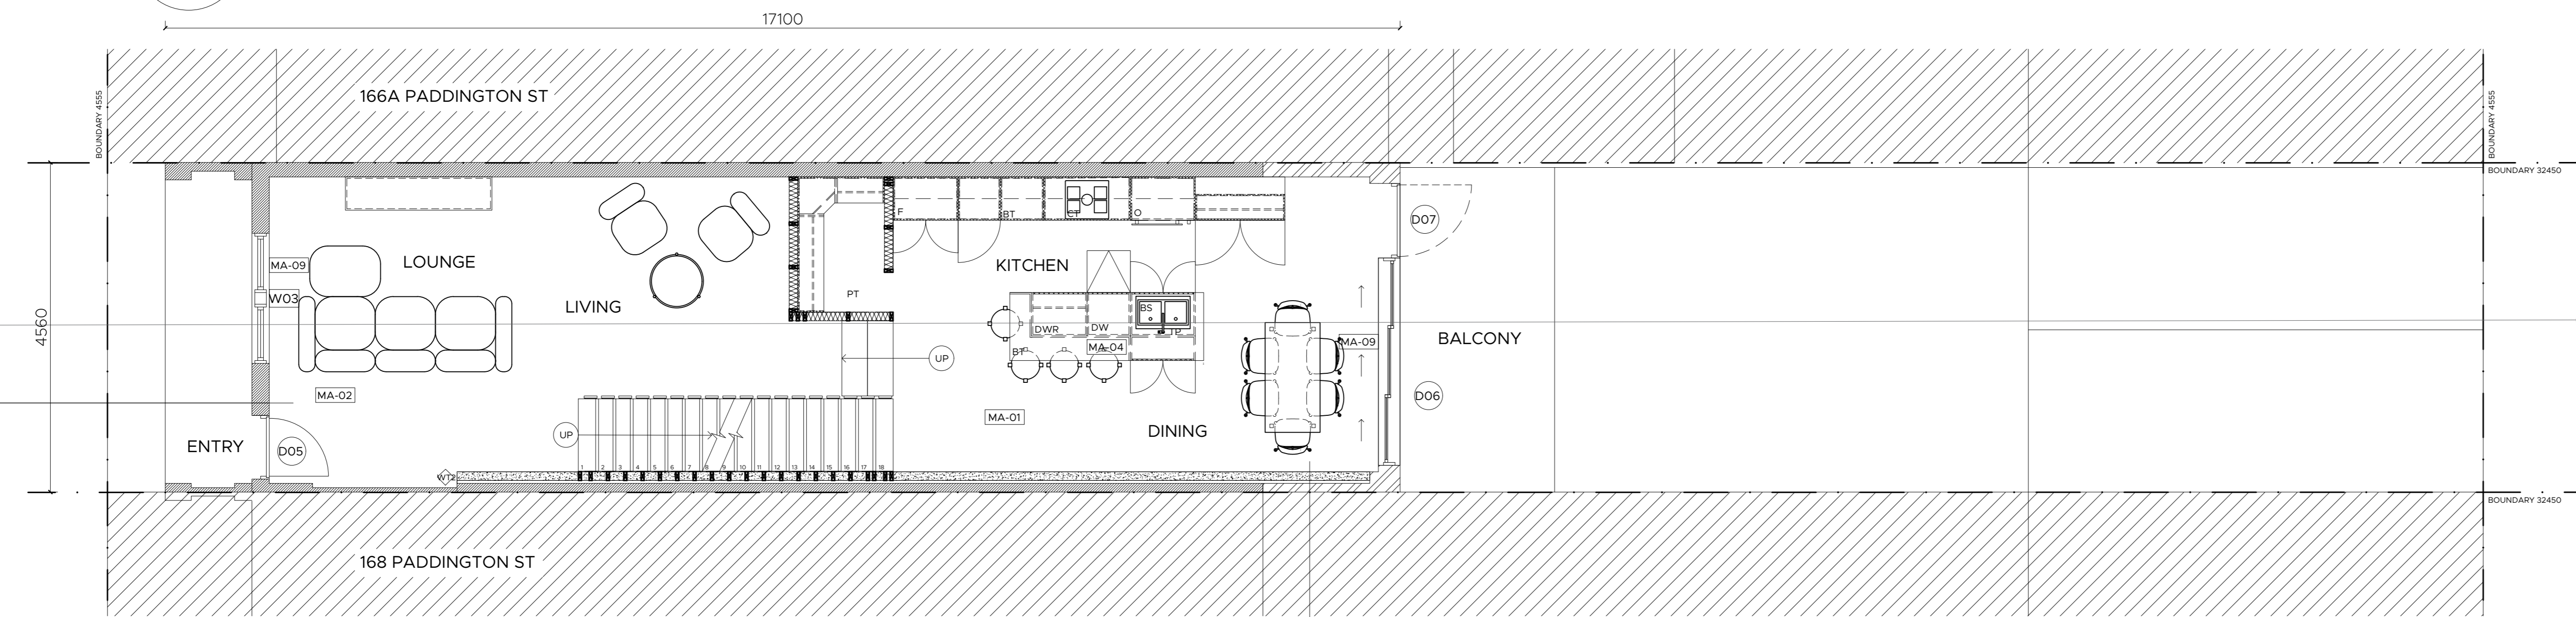

**LOUNGE / LIVING**  
RJ LIVING ONDO SOFA 3 SEATER  
WEST ELM CONSOLE  
RJ LIVING ONDO SOFA 1 SEATER  
RJ LIVING STILK COFFEE TABLE

**KITCHEN DETAILS**  
EAMES PLYWOOD DINING CHAIR  
CUSTOM DINING TABLE 760X1520  
RJ LIVING TANGENT STOOL

**03**  
WD03  
**GROUND FLOOR FURNITURE PLAN**  
SCALE 1:50

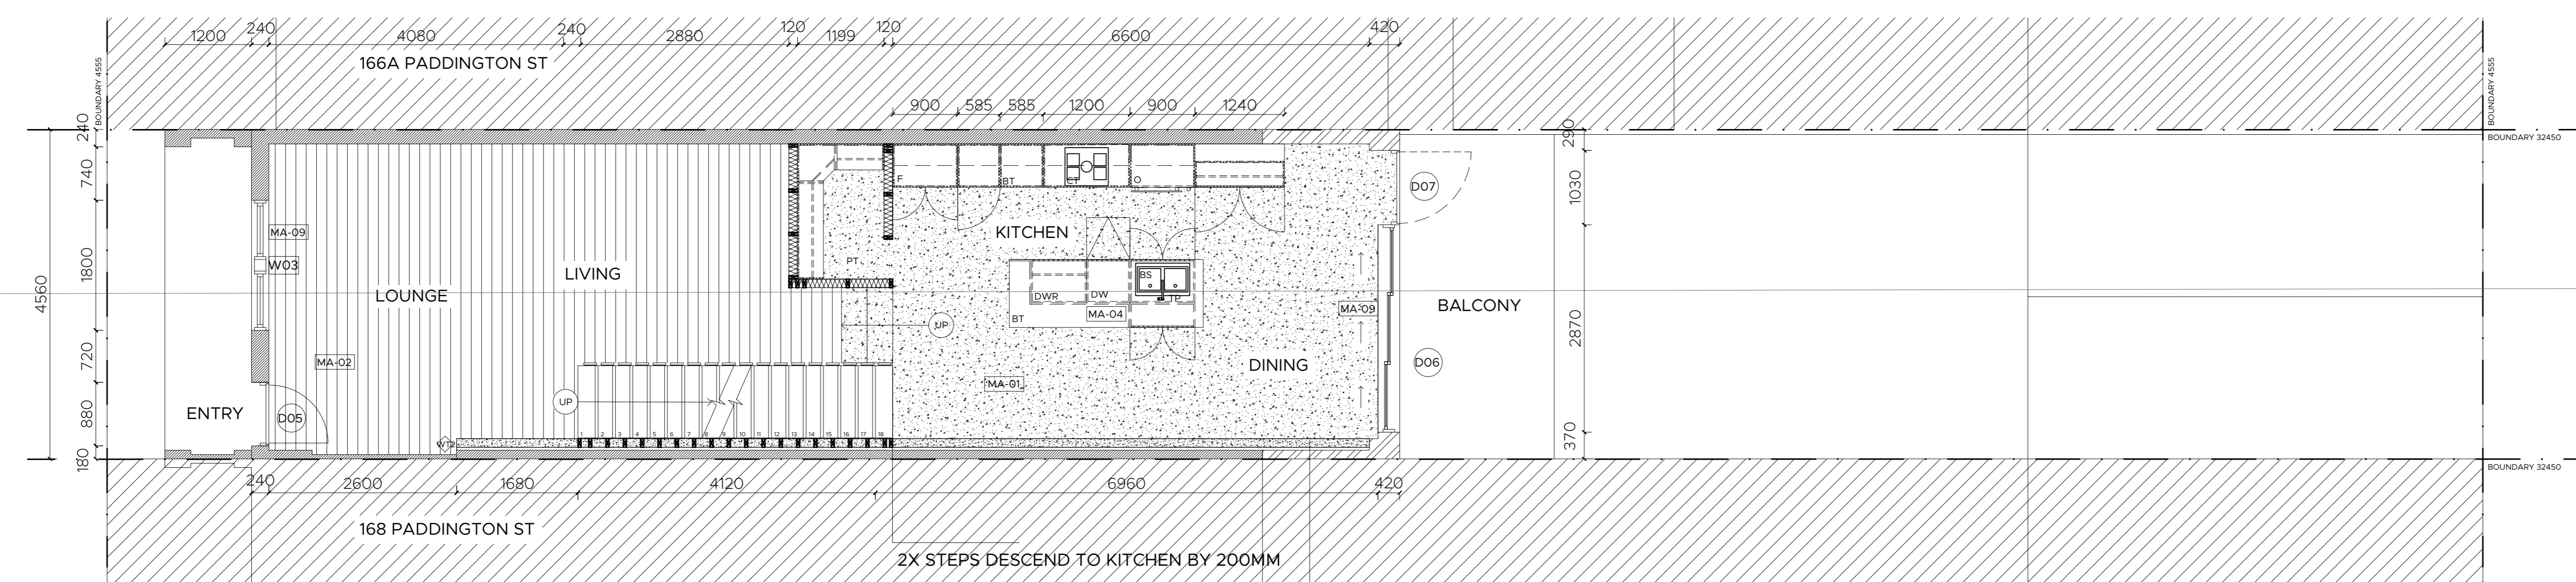

**KITCHEN DETAILS**  
LIANO II PULL OUT SINK MIXER  
BEAUMONT SPLASHBACK  
FISHER PAYKEL INTEGRATED REFRIGERATOR  
FISHER PAYKEL RANGEHOOD 900MM  
FISHER PAYKEL COOKTOP

GALLEY KITCHEN WITH YARD VIEW  
WALK-IN PANTRY WITH OPEN SHELVING

**01**  
WD03  
**GROUND FLOOR PLAN**  
SCALE 1:50

**LEGEND**

|                   |                         |
|-------------------|-------------------------|
| MA-01             | Polished Concrete Floor |
| MA-02             | Timber Oak              |
| MA-03             | Dulex Off-White         |
| MA-04             | Beaumont Marble         |
| MA-05             | Beaumont Splashback     |
| MA-06             | Beaumont Slab Tile      |
| MA-07             | Mirror                  |
| MA-08             | Glass Panel Frosted     |
| MA-09             | Glass Panel Translucent |
| MA-10             | Steel Plate             |
| WT1               | Brick Wall Vaneer       |
| WT2               | Concrete Wall Vaneer    |
| WT3               | Plasterboard            |
| X                 | Timber Stud             |
| W01               | Window #                |
| D01               | Door #                  |
| [White Box]       | New Structure           |
| [Hatched Box]     | Existing Structure      |
| [Wavy Box]        | Insulation              |
| [Dotted Box]      | Earth                   |
| [Diagonal Box]    | Timber                  |
| [Grid Box]        | Splashback              |
| [Cross-hatch Box] | Tiles                   |
| [Stippled Box]    | Concrete                |
| [Diagonal Box]    | Neighbors               |
| [Dashed Line]     | Hidden Object           |
| [Dotted Line]     | Boundary Line           |
| [Wavy Line]       | Break Line              |
| [Dashed Line]     | RCP Wiring              |
| [Circle]          | Downlight               |
| [P]               | Pendant Light           |
| [X]               | Single Switch           |
| [X2W]             | Two Way Switch          |
| [Square]          | Hidden Lighting         |

**ABBREVIATIONS**


|     |                      |
|-----|----------------------|
| ADJ | Adjustable           |
| BS  | Basin                |
| BT  | Benchtop             |
| CT  | Cooktop              |
| DW  | Dishwasher           |
| D   | Dryer                |
| DWR | Drawer               |
| F   | Fridge               |
| FFL | Finish Floor Level   |
| FCL | Finish Ceiling Level |
| FD  | Floor Drain          |
| GPO | General Power Outlet |
| KB  | Kick Board           |
| M   | Mixers               |
| MIR | Mirror               |
| O   | Oven                 |
| PT  | Pantry               |
| SH  | Showerhead           |
| SB  | Splash Back          |
| SK  | Skylight             |
| ST  | Shower Tray          |
| TP  | Tap                  |
| TR  | Towel Rail           |
| TRH | Toilet Roll Holder   |
| W   | Washing Machine      |

**DRAWING TITLE** Ground Floor Plans

**PROJECT:** Paddington Terrace House


Do not scale drawings. Use figured dimensions on site prior commencement of any work, the preparation of drawings or the fabrication of components. This drawing is copyright and can not be reproduced without written consent.

Scale 1:50  
Date 04/12/22  
Issue A

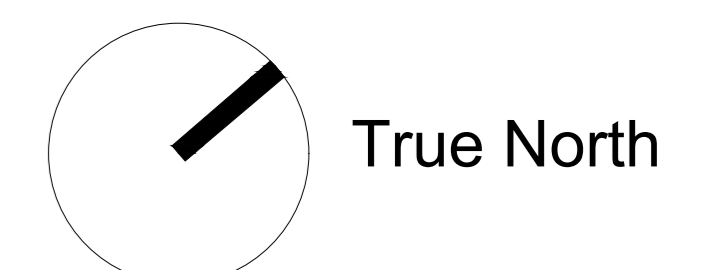


Drawn by J Dillon Drawing No

**WD03**

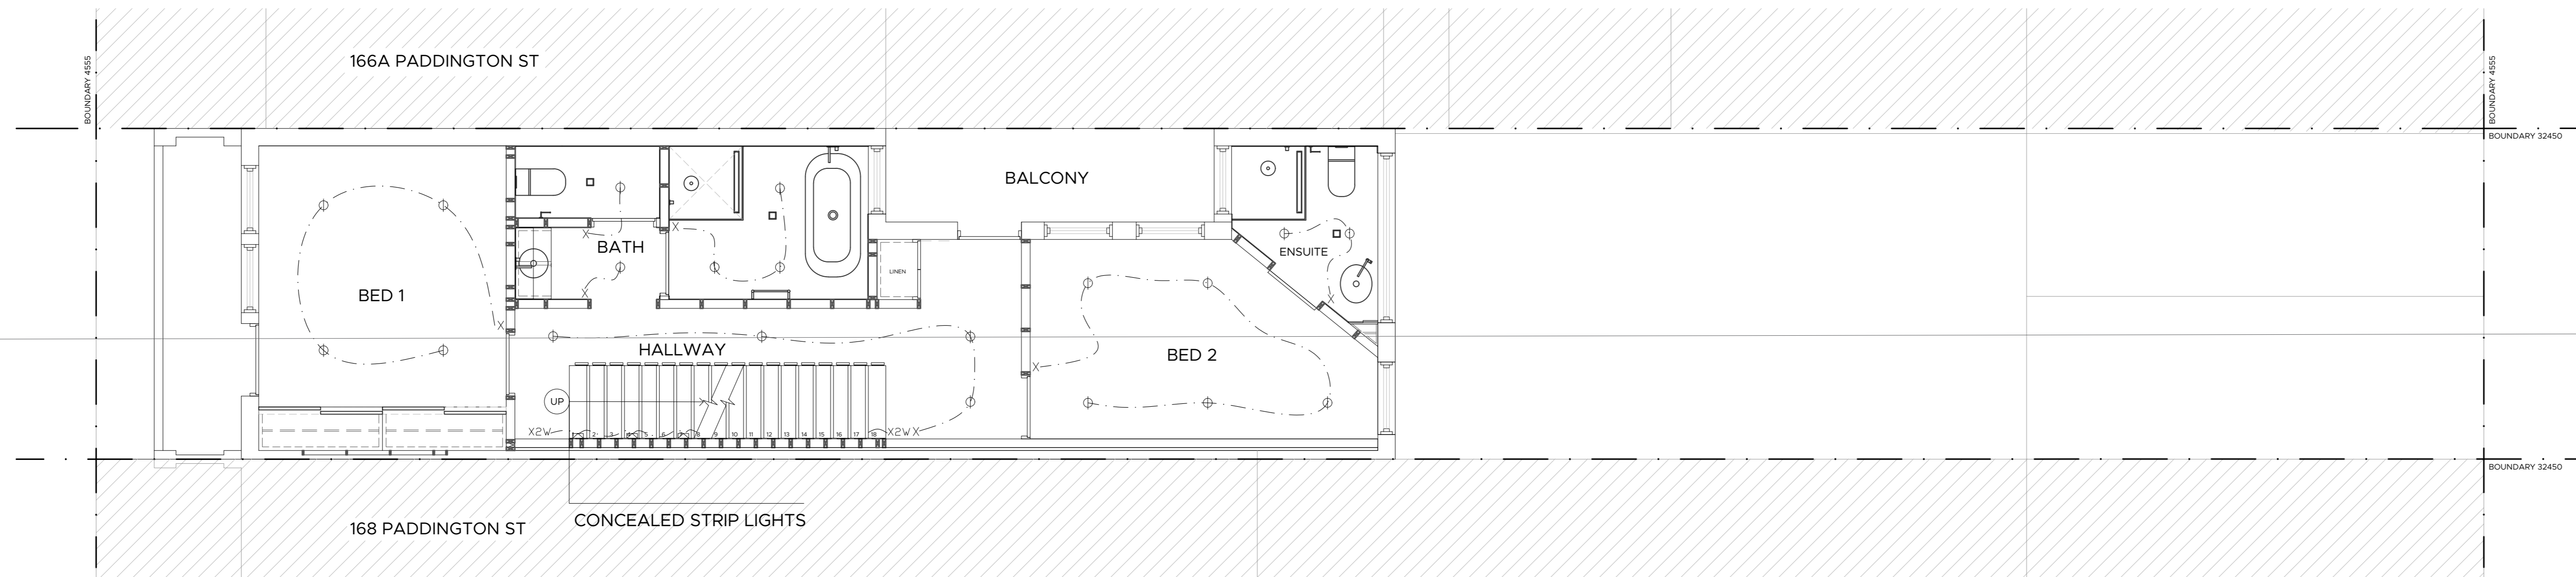


**03**  
WD04  
**FIRST FLOOR REFLECTED CEILING PLAN**  
SCALE 1:50

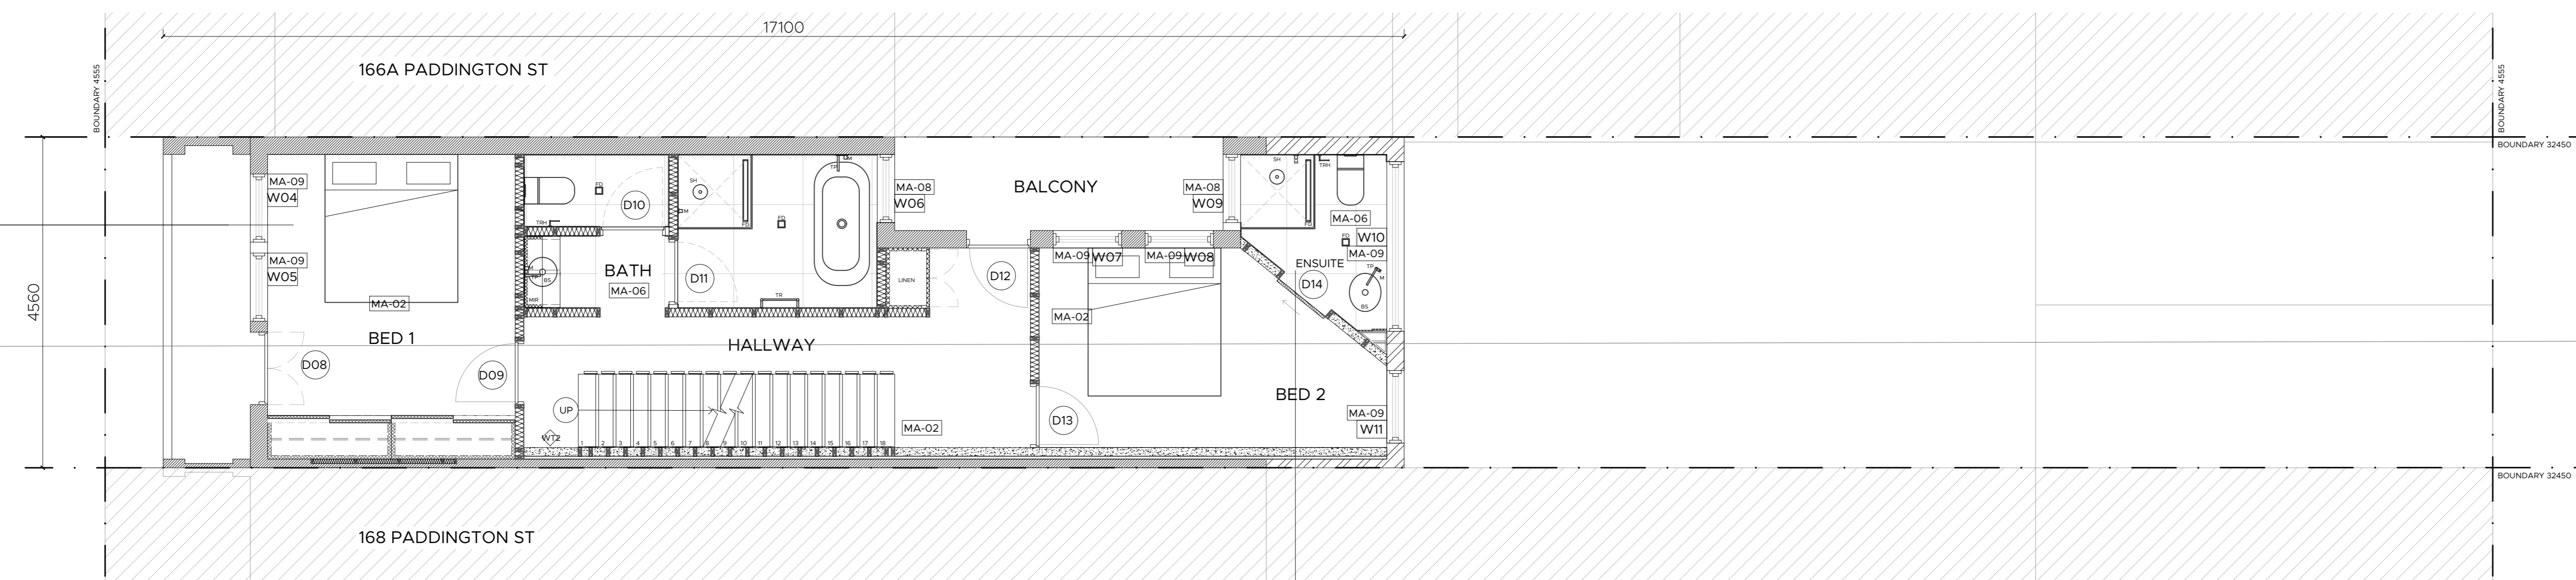

**03**  
WD04  
**FIRST FLOOR FURNITURE PLAN**  
SCALE 1:50

**BATH DETAILS**  
CAROMA ELVIRE FREE STANDING BATH TUB 1700MM  
LIANO II BATH MIXER  
LIANO II SHOWER MIXER  
LIANO II ABOVE COUNTER BASIN 400MM  
MILU HUNG TOILET  
PARISI TONDO CEILING SHOWER HEAD  
VIRTU CIRCI TOILET PAPER HOLDER  
BEAUMONT TILES HEATED TOWEL RAIL  
  
TOILET, VANITY AND BATH/SHOWER SEPARATED FOR MULTI USE PURPOSE  
WINDOW #06 FROSTED FOR PRIVACY

**BED 1 DETAILS**  
CUSTOM SLIDING CUPBOARD JOINERY  
DOUBLE FRENCH DOORS LEAD TO BALCONY

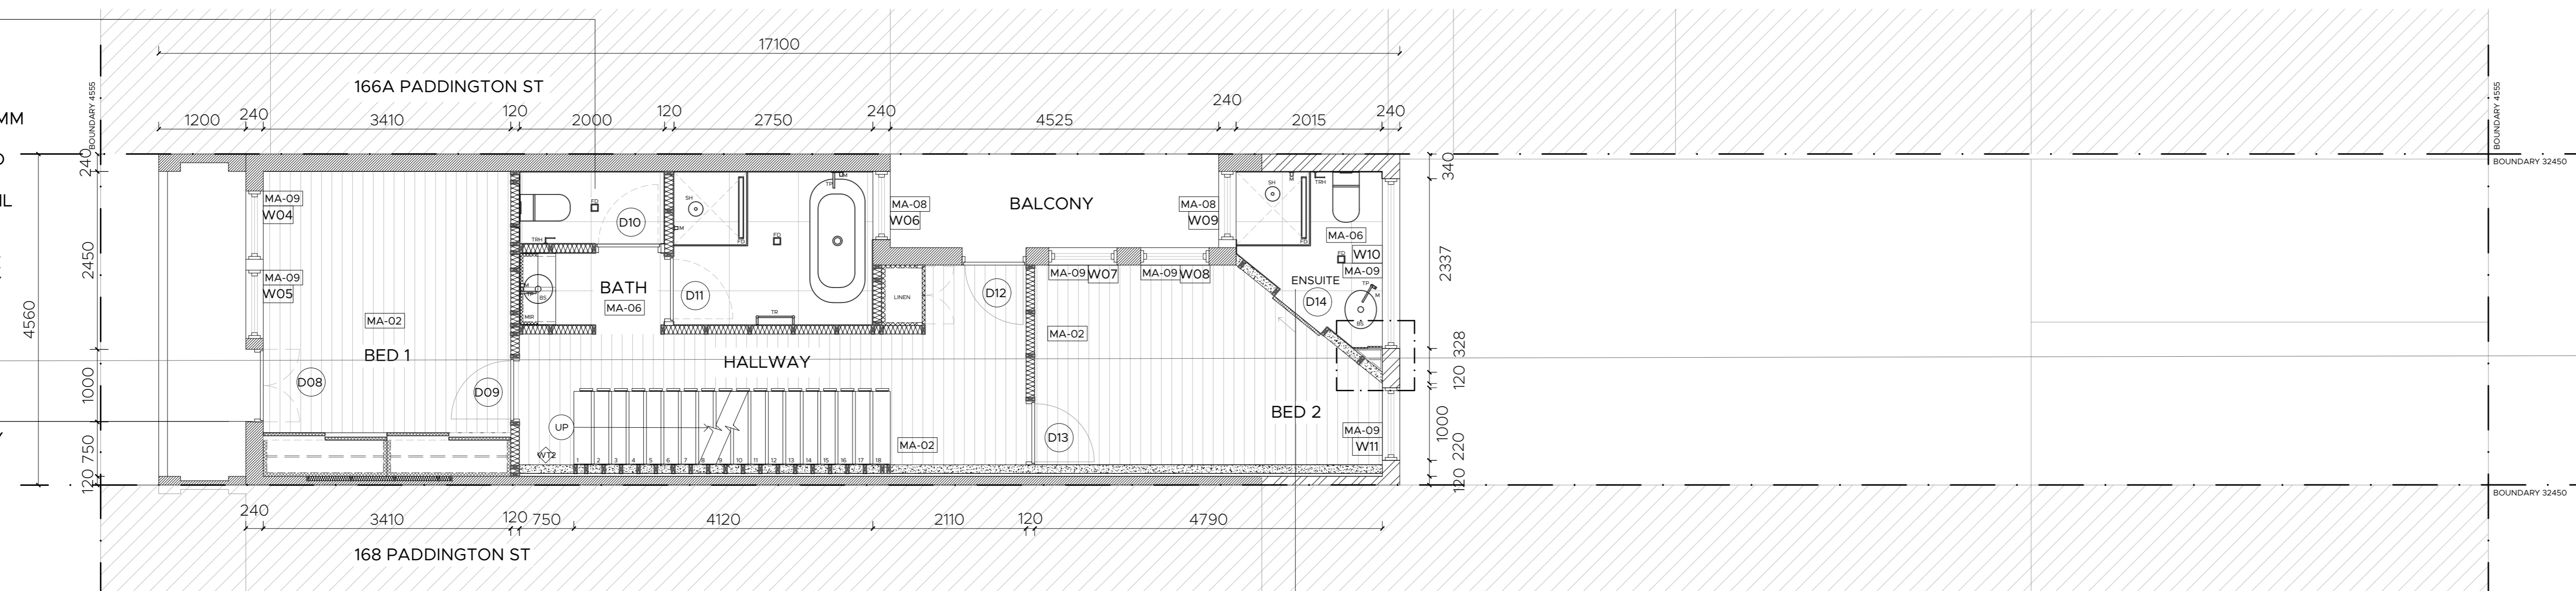

**01**  
WD04  
**FIRST FLOOR FLOOR PLAN**  
SCALE 1:50

**ENSUITE DETAILS**  
REECE FREE STANDING BASIN 530X530  
LIANO II BATH MIXER  
LIANO II SHOWER MIXER  
MILU HUNG TOILET  
PARISI TONDO CEILING SHOWER HEAD  
VIRTU CIRCI TOILET PAPER HOLDER

ENSUITE HAS 2337MM FLOOR TO CEILING WINDOW  
ON-LOOKING YARD  
WINDOW #09 FROSTED FOR PRIVACY  
CUSTOM CORNER SHELF

| LEGEND   |                         |
|----------|-------------------------|
| MA-01    | Polished Concrete Floor |
| MA-02    | Timber Oak              |
| MA-03    | Dulex Off-White         |
| MA-04    | Beaumont Marble         |
| MA-05    | Beaumont Splashback     |
| MA-06    | Beaumont Slab Tile      |
| MA-07    | Mirror                  |
| MA-08    | Glass Panel Frosted     |
| MA-09    | Glass Panel Translucent |
| MA-10    | Steel Plate             |
| WT1      | Brick Wall Vaneer       |
| WT2      | Concrete Wall Vaneer    |
| WT3      | Plasterboard            |
| X        | Timber Stud             |
| W01      | Window #                |
| D01      | Door #                  |
| [Symbol] | New Structure           |
| [Symbol] | Existing Structure      |
| [Symbol] | Insulation              |
| [Symbol] | Earth                   |
| [Symbol] | Timber                  |
| [Symbol] | Splashback              |
| [Symbol] | Tiles                   |
| [Symbol] | Concrete                |
| [Symbol] | Neighbors               |
| [Symbol] | Hidden Object           |
| [Symbol] | Boundary Line           |
| [Symbol] | Break Line              |
| [Symbol] | RCP Wiring              |
| [Symbol] | Downlight               |
| [Symbol] | Pendant Light           |
| [Symbol] | Single Switch           |
| [Symbol] | X2W Two Way Switch      |
| [Symbol] | Hidden Lighting         |


| ABBREVIATIONS |                      |
|---------------|----------------------|
| ADJ           | Adjustable           |
| BS            | Basin                |
| BT            | Benchtop             |
| CT            | Cooktop              |
| DW            | Dishwasher           |
| D             | Dryer                |
| DWR           | Drawer               |
| F             | Fridge               |
| FFL           | Finish Floor Level   |
| FCL           | Finish Ceiling Level |
| FD            | Floor Drain          |
| GPO           | General Power Outlet |
| KB            | Kick Board           |
| M             | Mixers               |
| MIR           | Mirror               |
| O             | Oven                 |
| PT            | Pantry               |
| SH            | Showerhead           |
| SB            | Splash Back          |
| SK            | Skylight             |
| ST            | Shower Tray          |
| TP            | Tap                  |
| TR            | Towel Rail           |
| TRH           | Toilet Roll Holder   |
| W             | Washing Machine      |

**DRAWING TITLE** First Floor Plans

**PROJECT:** Paddington Terrace House

Do not scale drawings. Use figured dimensions on site prior commencement of any work, the preparation of drawings or the fabrication of components. This drawing is copyright and can not be reproduced without written consent.

Scale 1:50  
Date 04/12/22  
Issue A

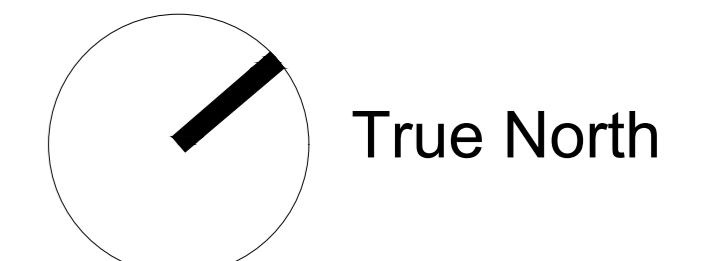

Drawn by J Dillon Drawing No

**WD04**

**LEGEND**

|       |                         |
|-------|-------------------------|
| MA-01 | Polished Concrete Floor |
| MA-02 | Timber Oak              |
| MA-03 | Dulex Off-White         |
| MA-04 | Beaumont Marble         |
| MA-05 | Beaumont Splashback     |
| MA-06 | Beaumont Slab Tile      |
| MA-07 | Mirror                  |
| MA-08 | Glass Panel Frosted     |
| MA-09 | Glass Panel Translucent |
| MA-10 | Steel Plate             |
| WT1   | Brick Wall Vaneer       |
| WT2   | Concrete Wall Vaneer    |
| WT3   | Plasterboard            |
| X     | Timber Stud             |
| W01   | Window #                |
| D01   | Door #                  |

|  |                    |  |                    |
|--|--------------------|--|--------------------|
|  | New Structure      |  | Hidden Object      |
|  | Existing Structure |  | Boundary Line      |
|  | Insulation         |  | Break Line         |
|  | Earth              |  | RCP Wiring         |
|  | Timber             |  | Downlight          |
|  | Splashback         |  | Pendant Light      |
|  | Tiles              |  | Single Switch      |
|  | Concrete           |  | X2W Two Way Switch |
|  | Neighbors          |  | Hidden Lighting    |

**ABBREVIATIONS**

|     |                      |
|-----|----------------------|
| ADJ | Adjustable           |
| BS  | Basin                |
| BT  | Benchtop             |
| CT  | Cooktop              |
| DW  | Dishwasher           |
| D   | Dryer                |
| DWR | Drawer               |
| F   | Fridge               |
| FFL | Finish Floor Level   |
| FCL | Finish Ceiling Level |
| FD  | Floor Drain          |
| GPO | General Power Outlet |
| KB  | Kick Board           |
| M   | Mixers               |
| MIR | Mirror               |
| O   | Oven                 |
| PT  | Pantry               |
| SH  | Showerhead           |
| SB  | Splash Back          |
| SK  | Skylight             |
| ST  | Shower Tray          |
| TP  | Tap                  |
| TR  | Towel Rail           |
| TRH | Toilet Roll Holder   |
| W   | Washing Machine      |

**DRAWING TITLE** Attic Plans


**PROJECT:** Paddington Terrace House

Do not scale drawings. Use figured dimensions on site prior commencement of any work, the preparation of drawings or the fabrication of components. This drawing is copyright and can not be reproduced without written consent.


|       |          |  |
|-------|----------|--|
| Scale | 1:50     |  |
| Date  | 04/12/22 |  |
| Issue | A        |  |

|          |          |            |
|----------|----------|------------|
| Drawn by | J Dillon | Drawing No |
|----------|----------|------------|

# WD05

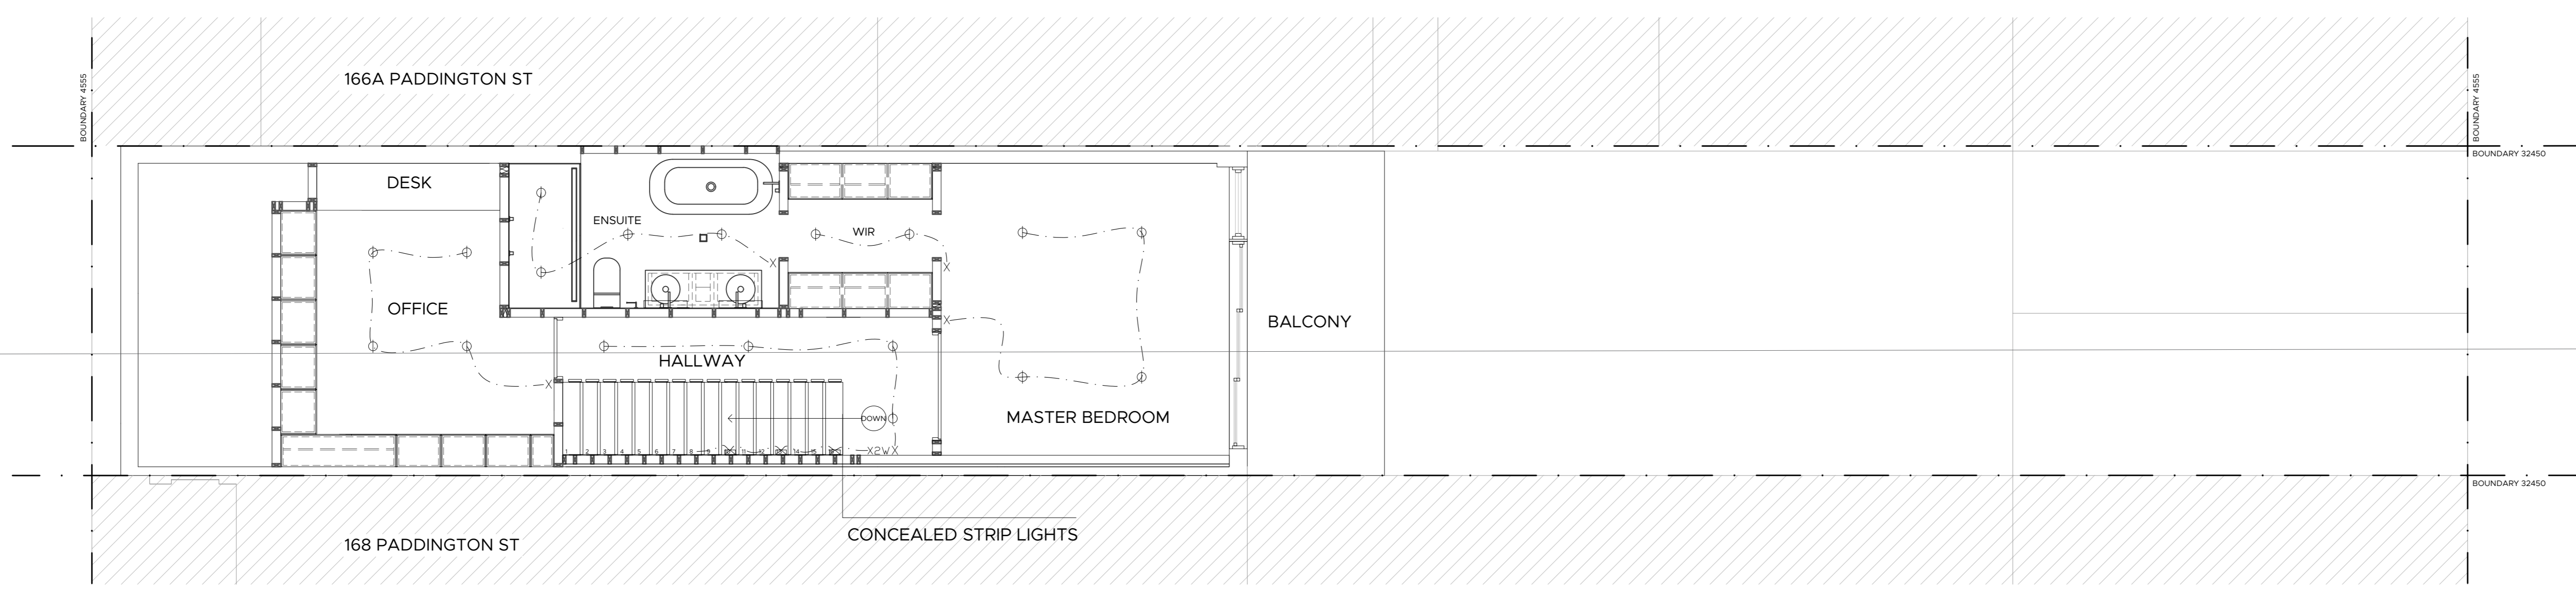


**03**  
WD05  
**ATTIC REFLECTED CEILING PLAN**  
SCALE 1:50

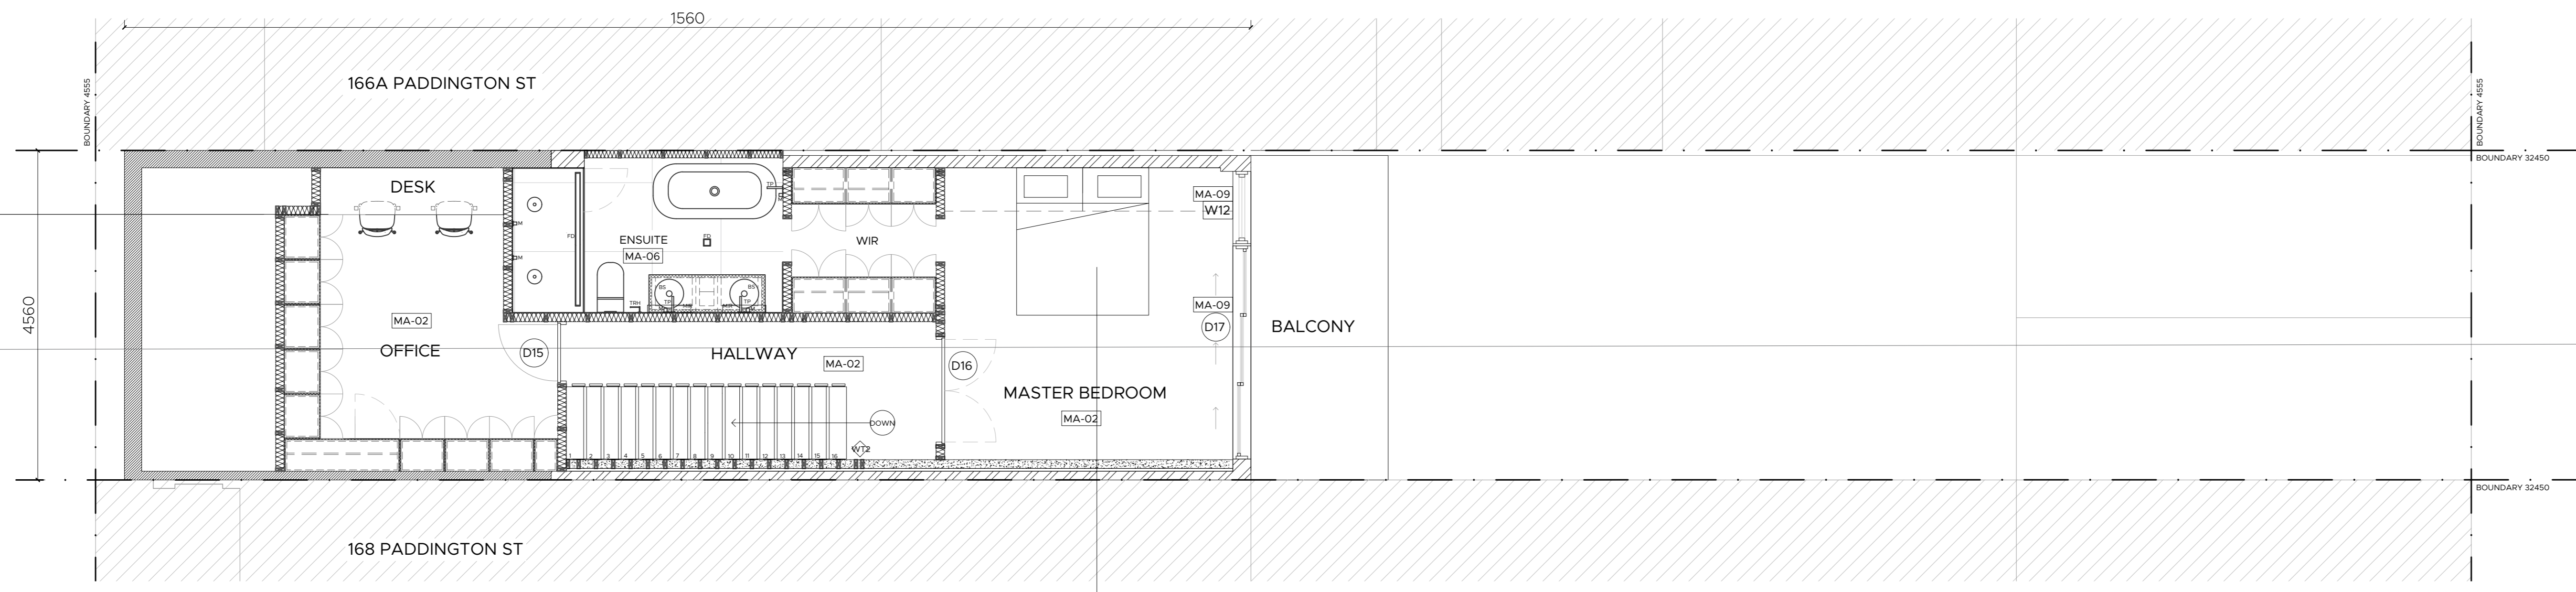

**02**  
WD05  
**ATTIC FURNITURE PLAN**  
SCALE 1:50

**ENSUITE DETAILS**  
 CAROMA ELVIRE FREE STANDING  
 BATHTUB 1700MM  
 LIANO II BATH MIXER  
 LIANO II SHOWER MIXER  
 LIANO II ABOVE COUNTER BASIN 400MM  
 MILU HUNG TOILET  
 PARISI TONDO CEILING SHOWER HEAD  
 VIRTU CIRCIIT TOILET PAPER HOLDER  
 BEAUMONT TILES HEATED TOWEL RAIL  
 DOUBLE SHOWER  
 OPEN PLAN ALLOWING FOR DIRECT ACCESS

**OFFICE DETAILS**  
 CUSTOM CUPBOARD JOINERY FIT TO SLANT OF ROOF  
 CUSTOM FLOATING DESK 650X5550

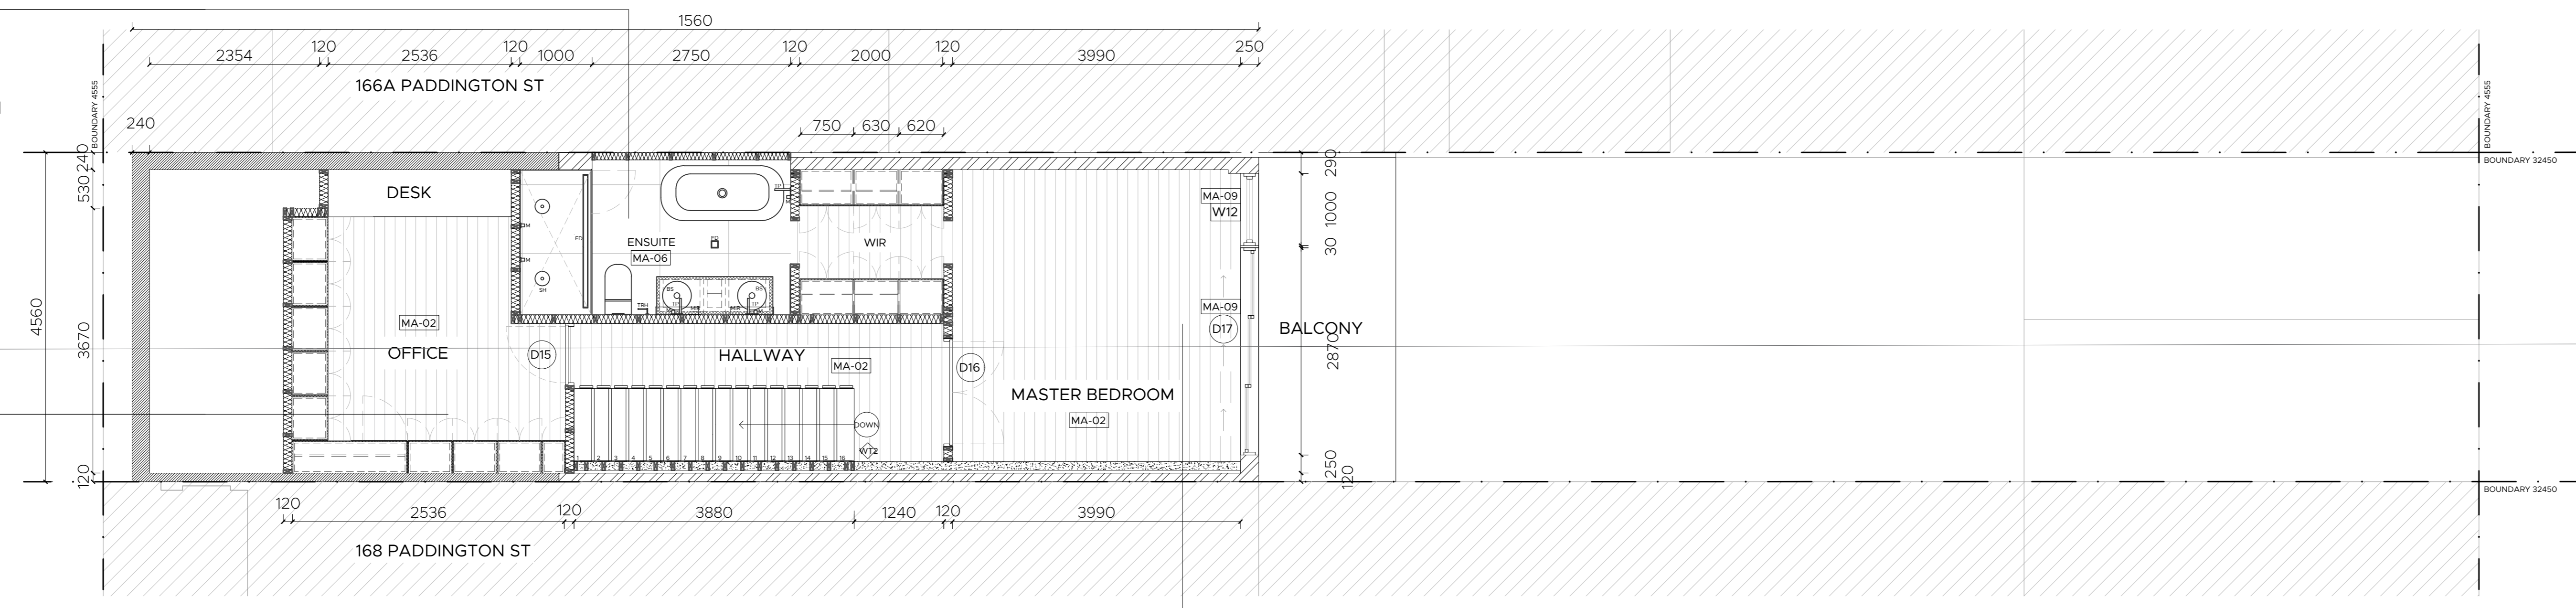

**01**  
WD05  
**ATTIC FLOOR PLAN**  
SCALE 1:50

**MASTER BEDROOM DETAILS**  
 CUSTOM WALK-IN-WARDROBE  
 WARDROBE UNIT 500X2000  
 FLOOR TO CEILING SLIDING DOOR ACCESS TO BALCONY  
 UNINTERRUPTED VIEWS OF YARD



SECTION  
SCALE 1:20

01  
WDO6

| LEGEND |                         |
|--------|-------------------------|
| MA-01  | Polished Concrete Floor |
| MA-02  | Timber Oak              |
| MA-03  | Dulex Off-White         |
| MA-04  | Beaumont Marble         |
| MA-05  | Beaumont Splashback     |
| MA-06  | Beaumont Slab Tile      |
| MA-07  | Mirror                  |
| MA-08  | Glass Panel Frosted     |
| MA-09  | Glass Panel Translucent |
| MA-10  | Steel Plate             |
| WT1    | Brick Wall Vaneer       |
| WT2    | Concrete Wall Vaneer    |
| WT3    | Plasterboard            |
| TS     | Timber Stud             |
| W01    | Window #                |
| D01    | Door #                  |
| NS     | New Structure           |
| ES     | Existing Structure      |
| INS    | Insulation              |
| E      | Earth                   |
| T      | Timber                  |
| SB     | Splashback              |
| T      | Tiles                   |
| C      | Concrete                |
| N      | Neighbors               |
| HO     | Hidden Object           |
| BL     | Boundary Line           |
| BL     | Break Line              |
| RCP    | RCP Wiring              |
| D      | Downlight               |
| P      | Pendant Light           |
| S      | Single Switch           |
| X2W    | Two Way Switch          |
| HL     | Hidden Lighting         |


| ABBREVIATIONS |                      |
|---------------|----------------------|
| ADJ           | Adjustable           |
| BS            | Basin                |
| BT            | Benchtop             |
| CT            | Cooktop              |
| DW            | Dishwasher           |
| D             | Dryer                |
| DWR           | Drawer               |
| F             | Fridge               |
| FFL           | Finish Floor Level   |
| FCL           | Finish Ceiling Level |
| FD            | Floor Drain          |
| GPO           | General Power Outlet |
| KB            | Kick Board           |
| M             | Mixers               |
| MIR           | Mirror               |
| O             | Oven                 |
| PT            | Pantry               |
| SH            | Showerhead           |
| SB            | Splash Back          |
| SK            | Skylight             |
| ST            | Shower Tray          |
| TP            | Tap                  |
| TR            | Towel Rail           |
| TRH           | Toilet Roll Holder   |
| W             | Washing Machine      |

DRAWING TITLE Section

PROJECT: Paddington Terrace House

Do not scale drawings. Use figured dimensions on site prior commencement of any work, the preparation of drawings or the fabrication of components. This drawing is copyright and can not be reproduced without written consent.

Scale 1:20  
Date 04/12/22  
Issue A




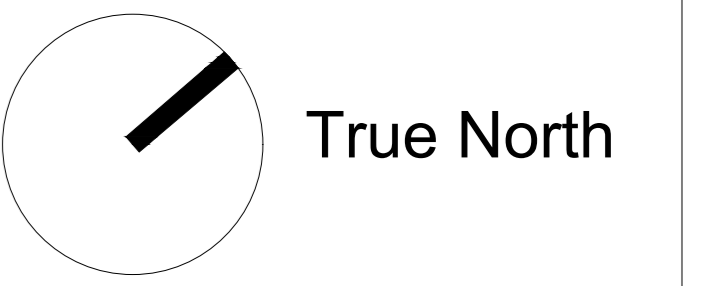


Drawn by J Dillon Drawing No

# WDO6

CUSTOM SHELF BUILT INTO WALL ABOVE TOILET

FLOATING STAIR 4120X1050

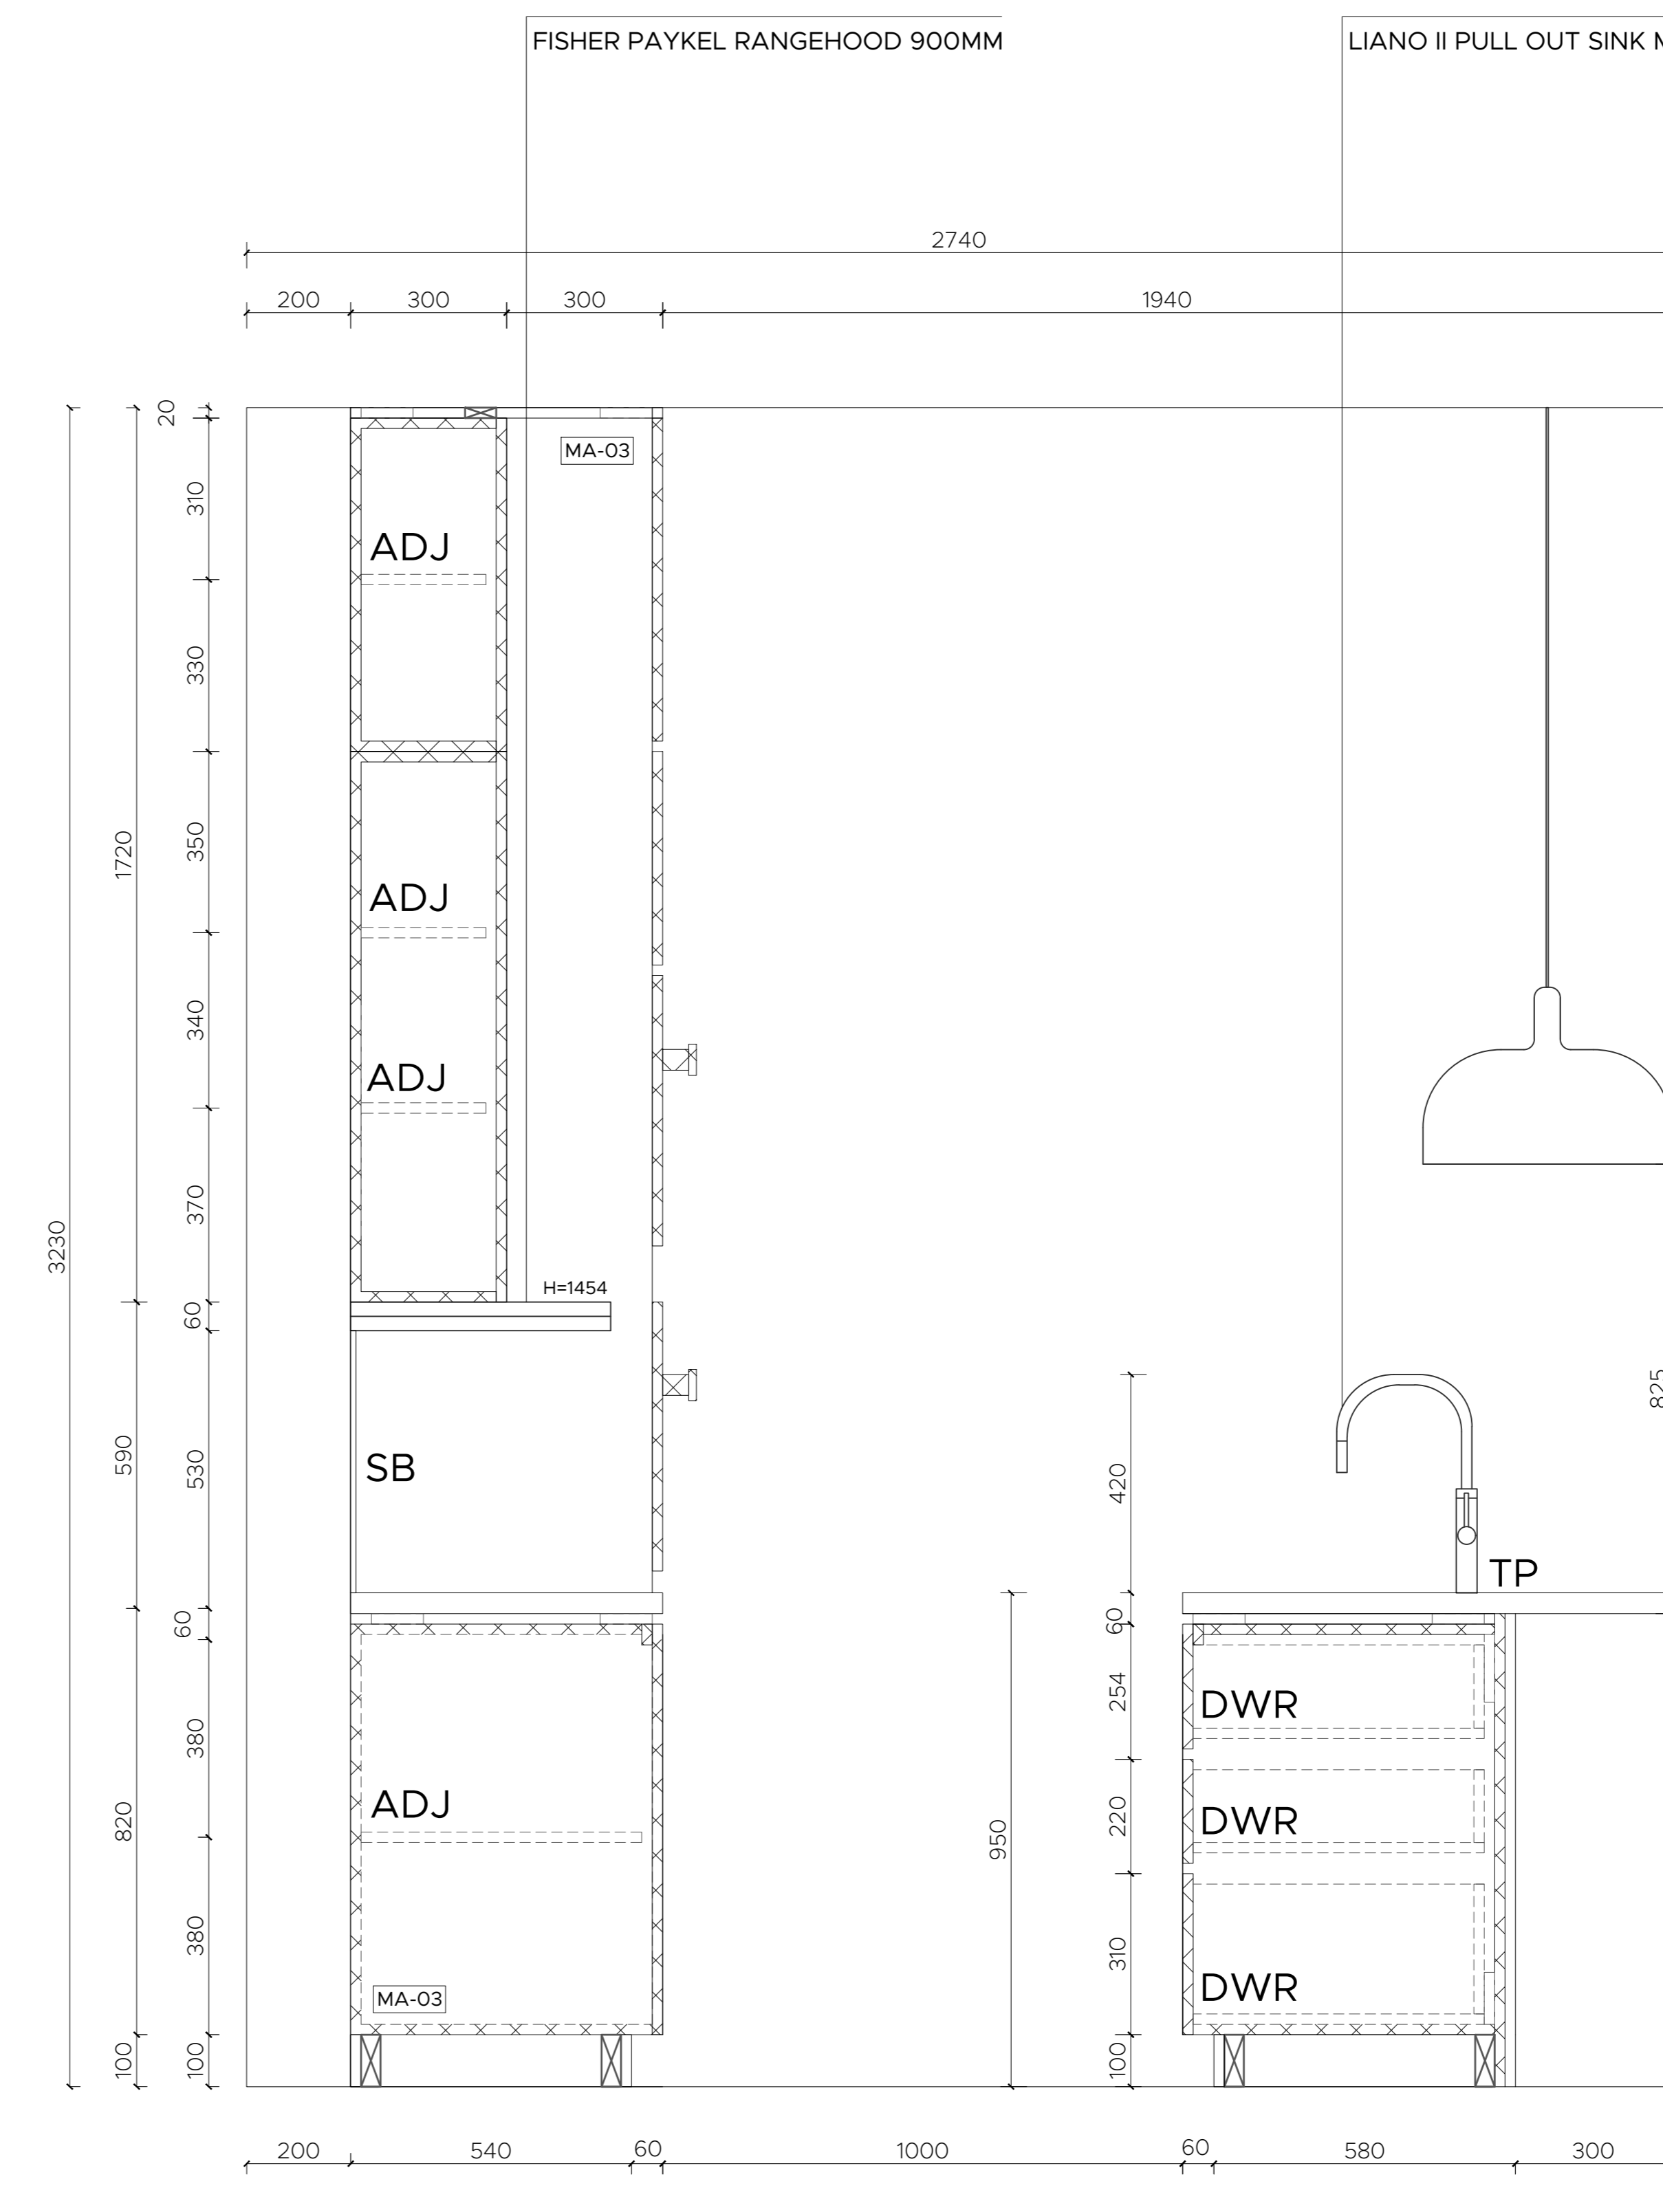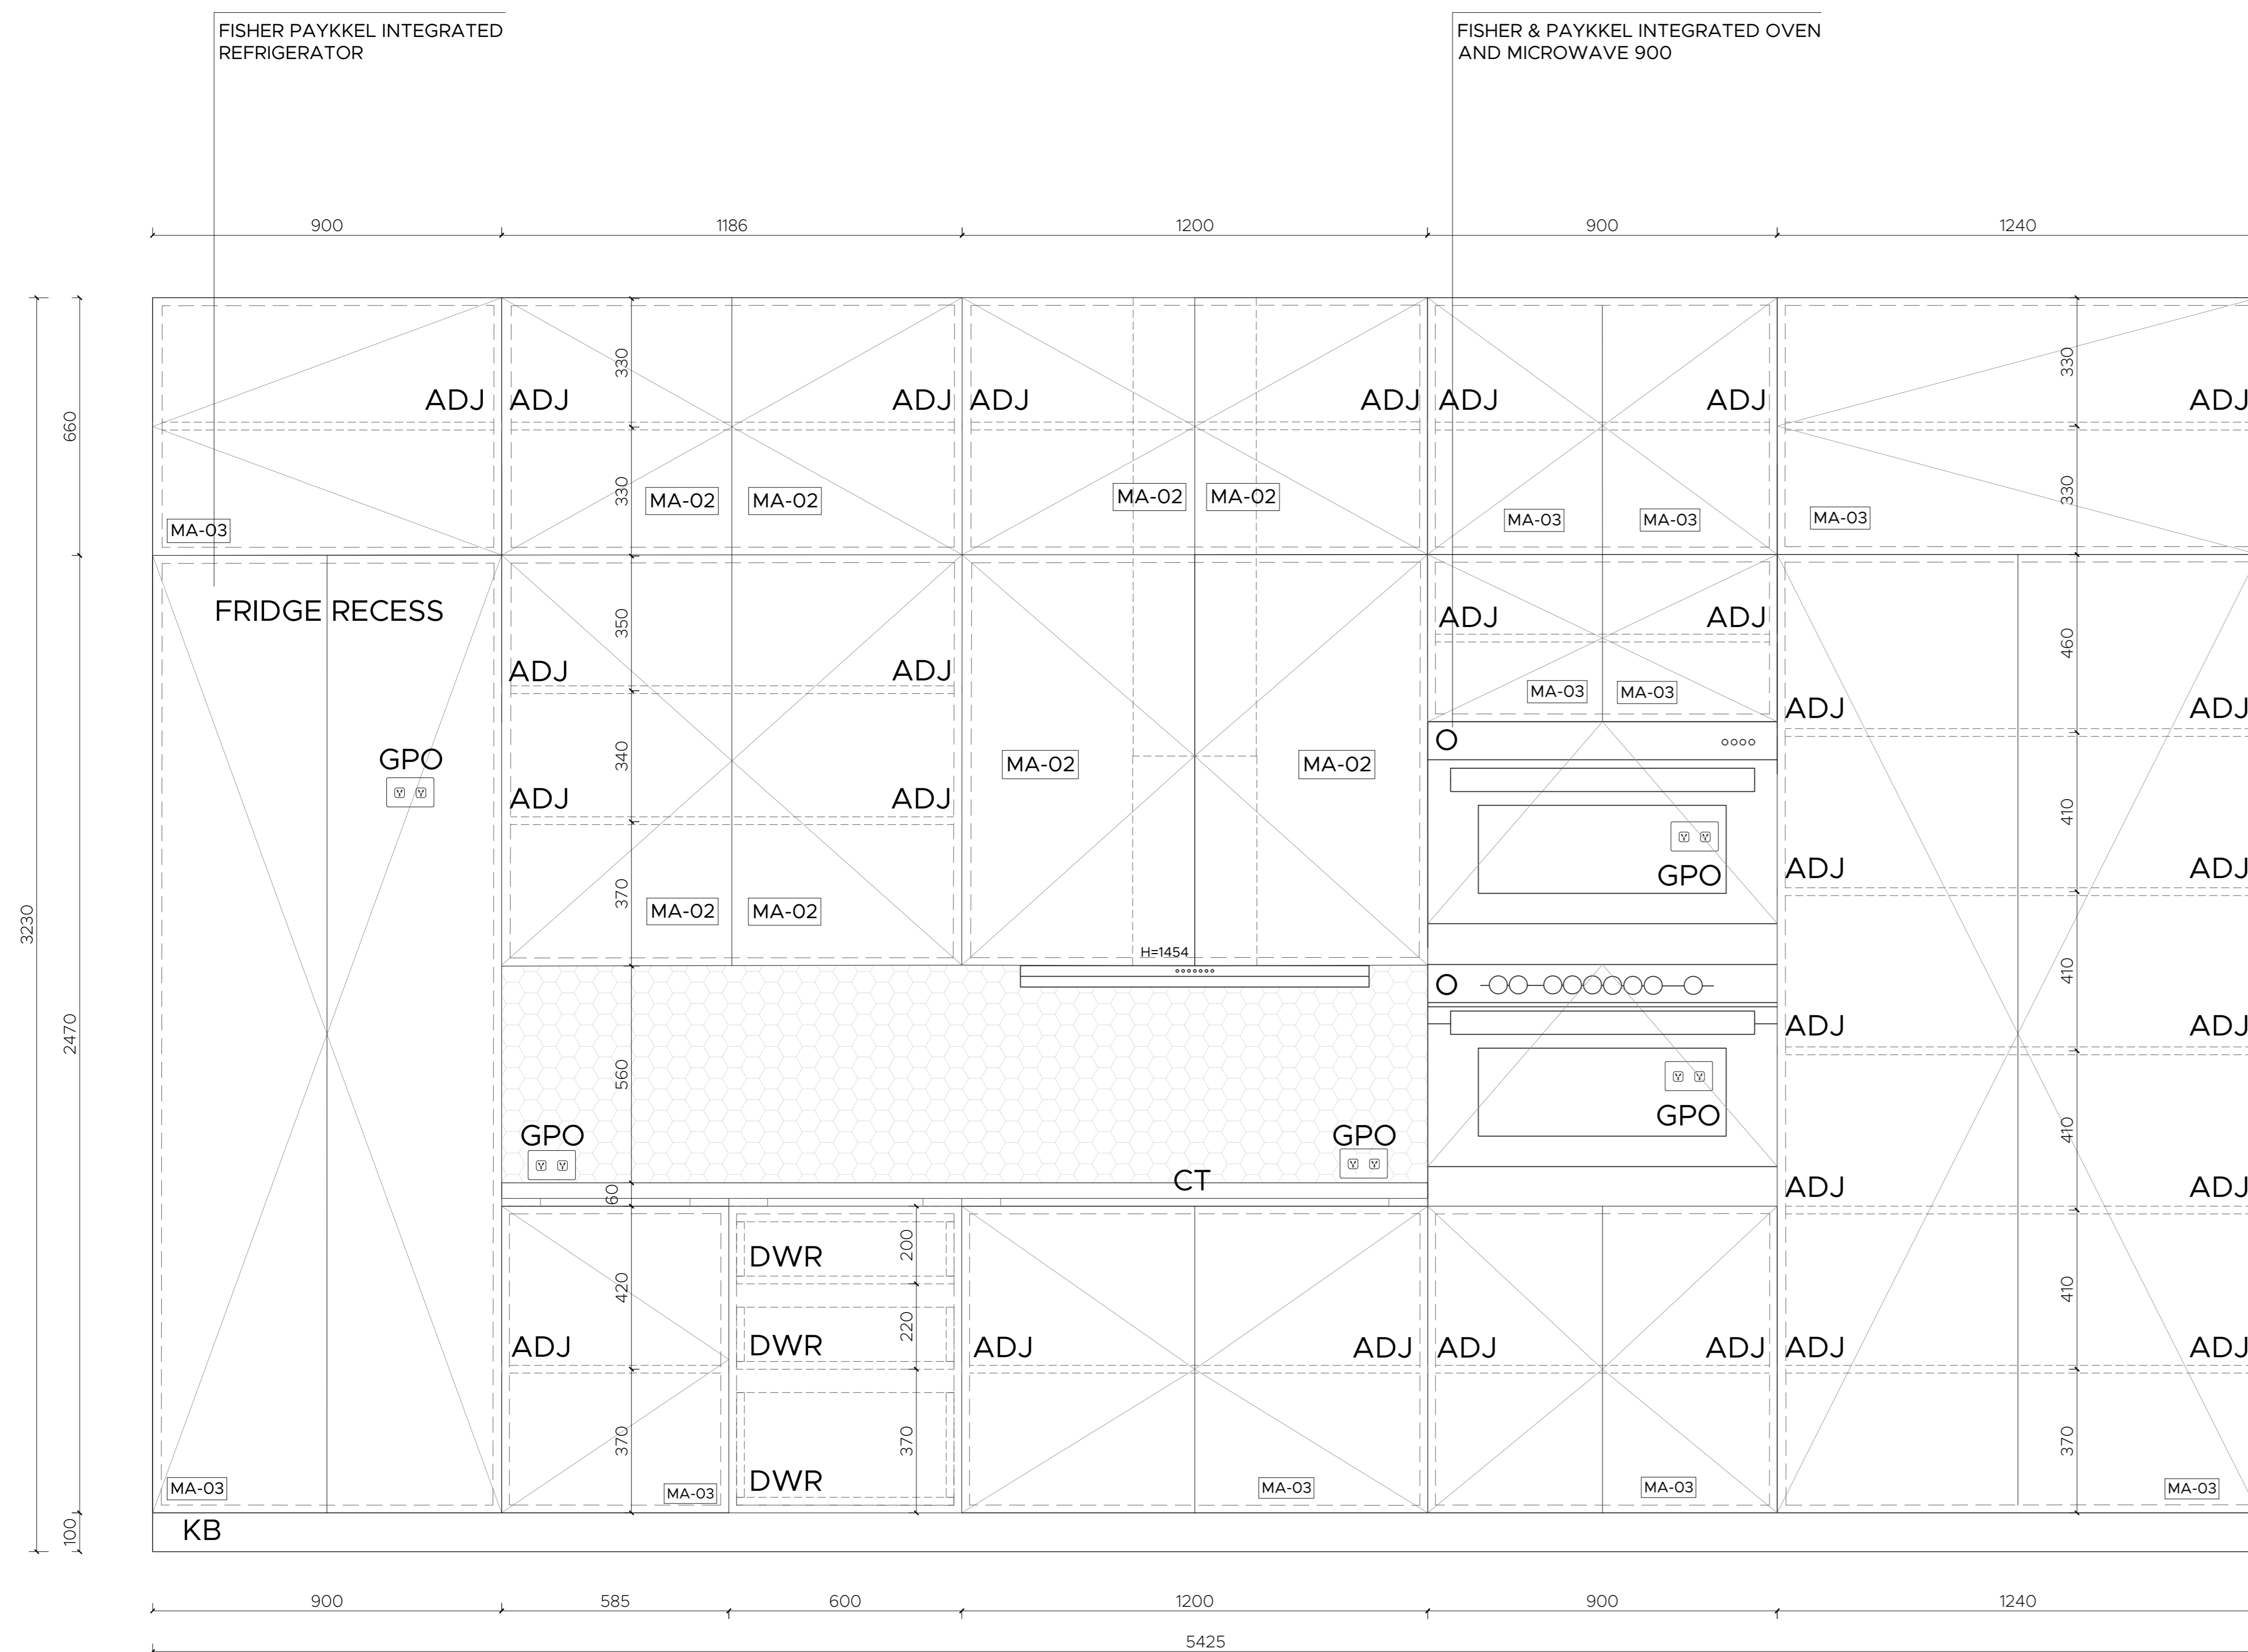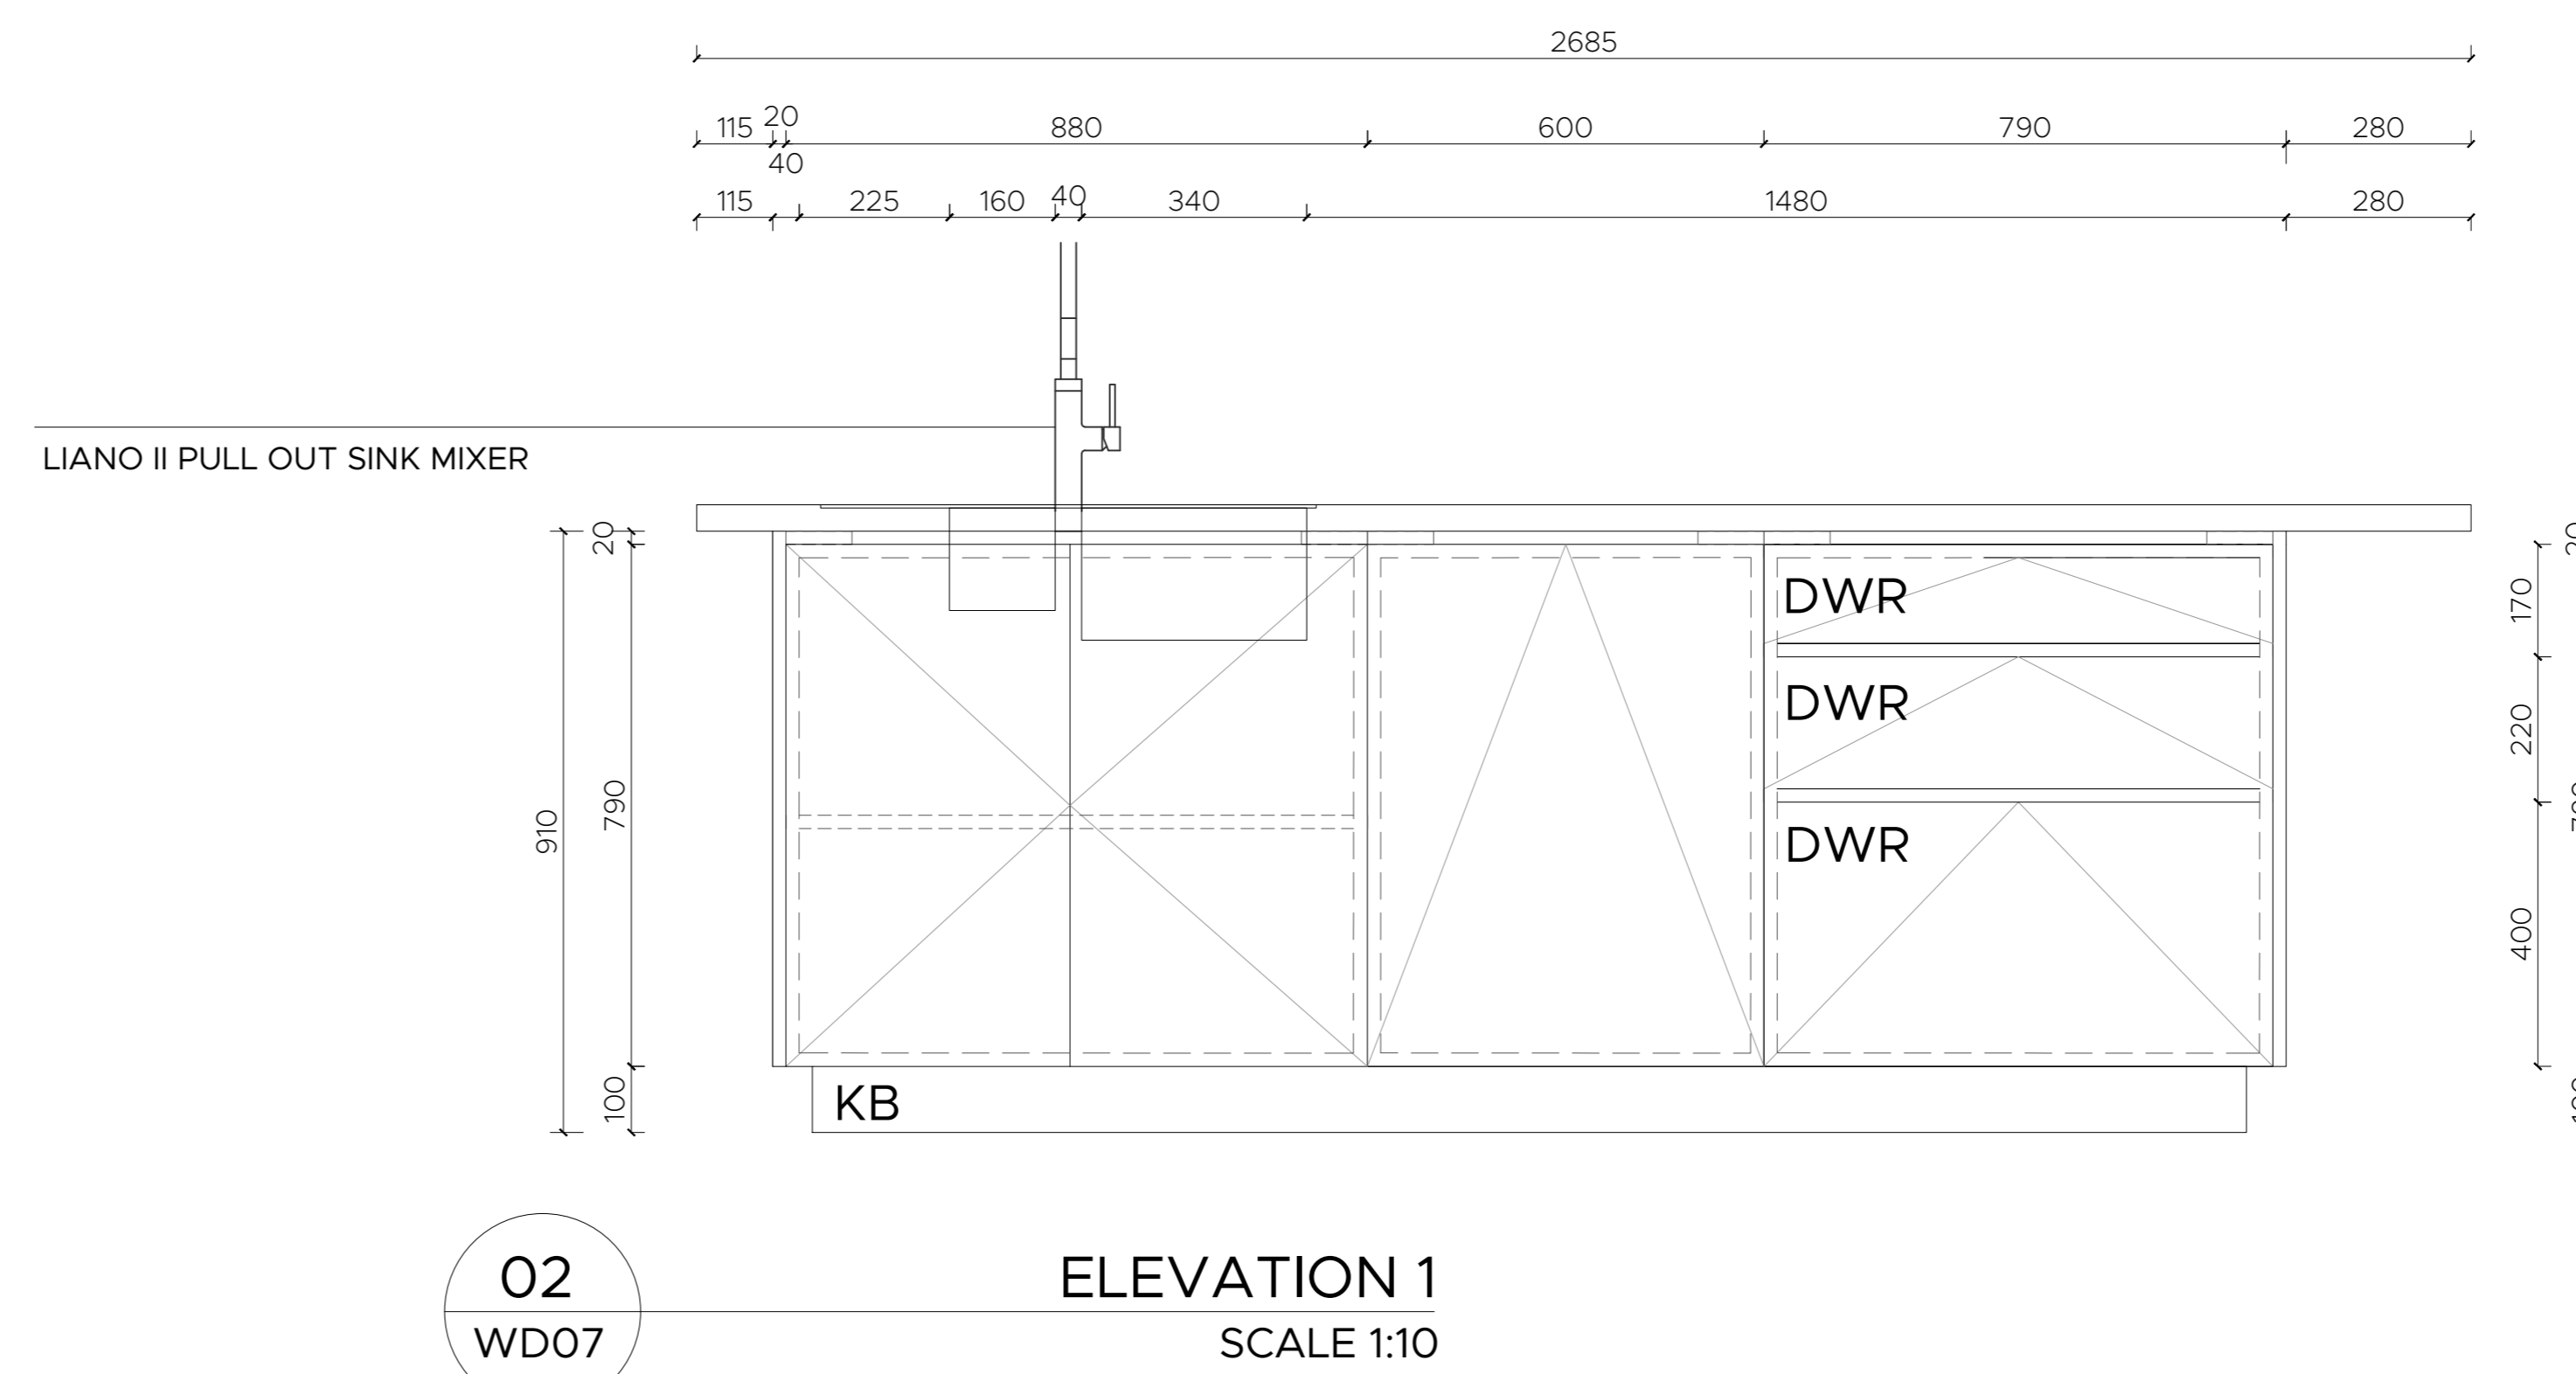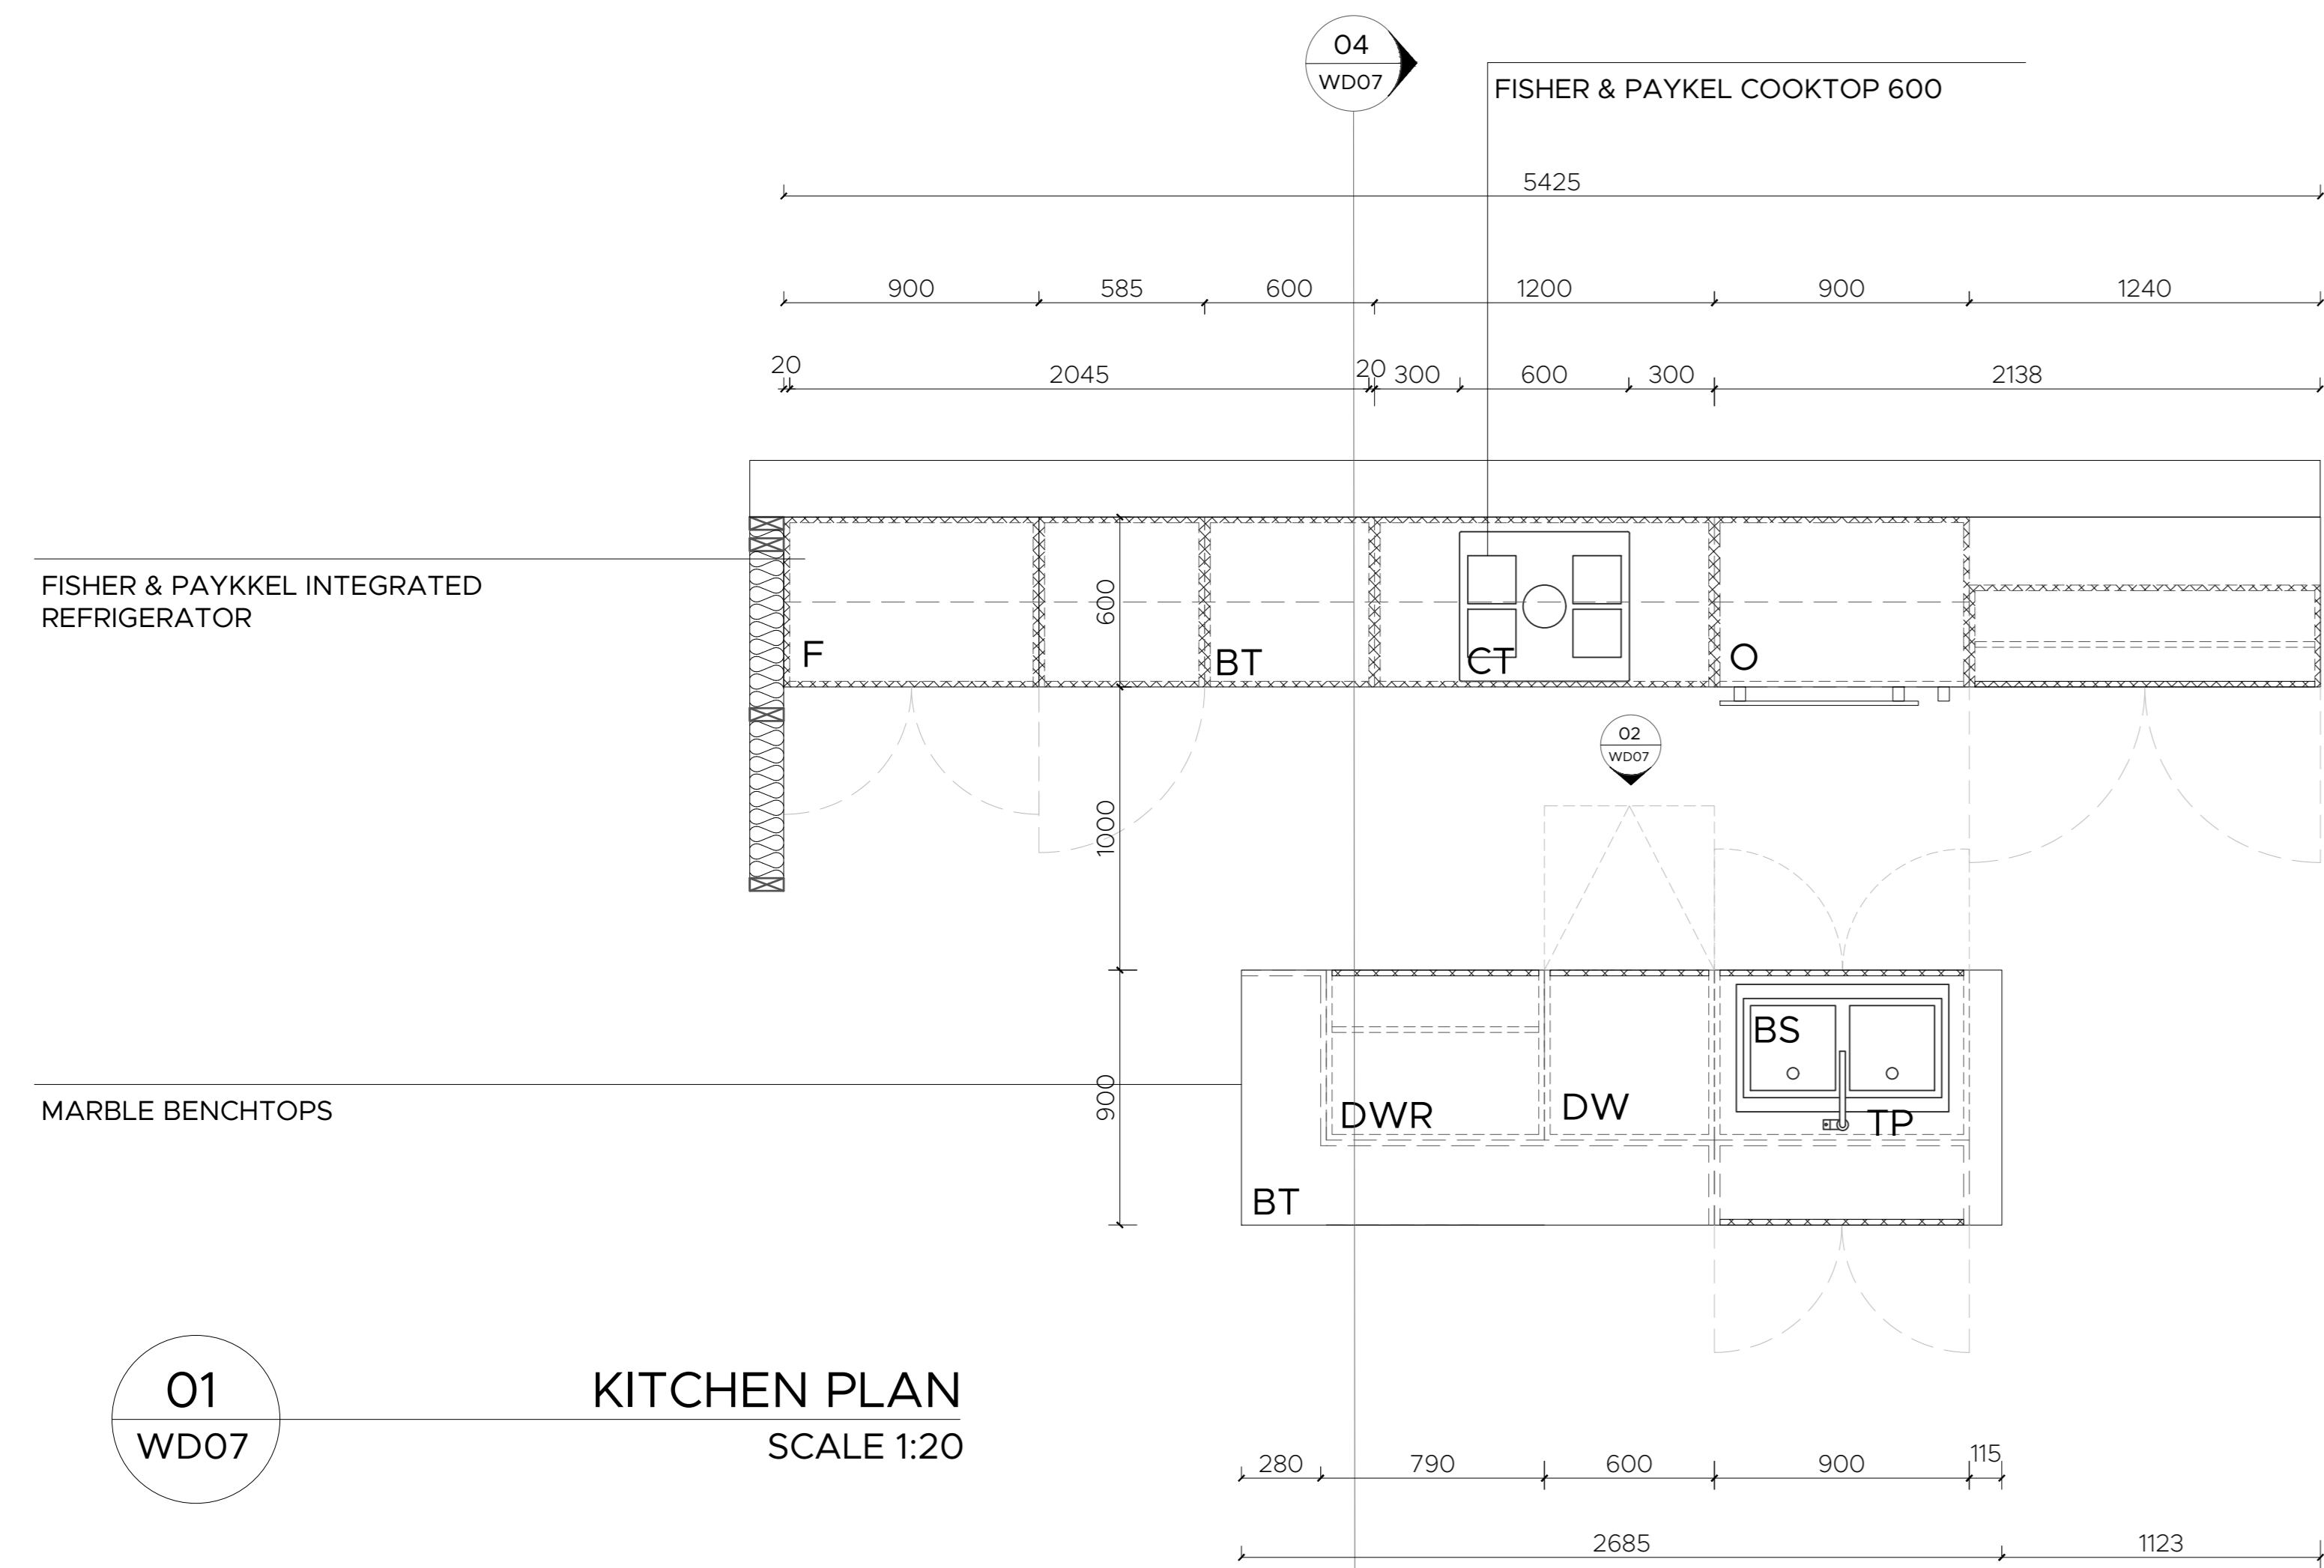

**LEGEND**

|       |                         |
|-------|-------------------------|
| MA-01 | Polished Concrete Floor |
| MA-02 | Timber Oak              |
| MA-03 | Dulux Off-White         |
| MA-04 | Beaumont Marble         |
| MA-05 | Beaumont Splashback     |
| MA-06 | Beaumont Slab Tile      |
| MA-07 | Mirror                  |
| MA-08 | Glass Panel Frosted     |
| MA-09 | Glass Panel Translucent |
| MA-10 | Steel Plate             |
| WT1   | Brick Wall Vaneer       |
| WT2   | Concrete Wall Vaneer    |
| WT3   | Plasterboard            |
| TS    | Timber Stud             |
| W01   | Window #                |
| D01   | Door #                  |

|          |                    |          |                    |
|----------|--------------------|----------|--------------------|
| [Symbol] | New Structure      | [Symbol] | Hidden Object      |
| [Symbol] | Existing Structure | [Symbol] | Boundary Line      |
| [Symbol] | Insulation         | [Symbol] | Break Line         |
| [Symbol] | Earth              | [Symbol] | RCP Wiring         |
| [Symbol] | Timber             | [Symbol] | Downlight          |
| [Symbol] | Splashback         | [Symbol] | Pendant Light      |
| [Symbol] | Tiles              | [Symbol] | Single Switch      |
| [Symbol] | Concrete           | [Symbol] | X2W Two Way Switch |
| [Symbol] | Neighbors          | [Symbol] | Hidden Lighting    |

**ABBREVIATIONS**


|     |                      |
|-----|----------------------|
| ADJ | Adjustable           |
| BS  | Basin                |
| BT  | Benchtop             |
| CT  | Cooktop              |
| DW  | Dishwasher           |
| D   | Dryer                |
| DWR | Drawer               |
| F   | Fridge               |
| FFL | Finish Floor Level   |
| FCL | Finish Ceiling Level |
| FD  | Floor Drain          |
| GPO | General Power Outlet |
| KB  | Kick Board           |
| M   | Mixers               |
| MIR | Mirror               |
| O   | Oven                 |
| PT  | Pantry               |
| SH  | Showerhead           |
| SB  | Splash Back          |
| SK  | Skylight             |
| ST  | Shower Tray          |
| TP  | Tap                  |
| TR  | Towel Rail           |
| TRH | Toilet Roll Holder   |
| W   | Washing Machine      |

**DRAWING TITLE** Kitchen Details

**PROJECT:** Paddington Terrace House

Do not scale drawings. Use figured dimensions on site prior commencement of any work, the preparation of drawings or the fabrication of components. This drawing is copyright and can not be reproduced without written consent.


Scale 1:10, 1:20  
 Date 04/12/22  
 Issue A

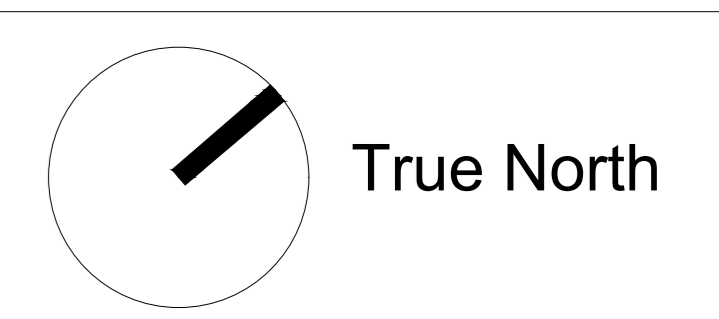

Drawn by J Dillon Drawing No

**WD07**






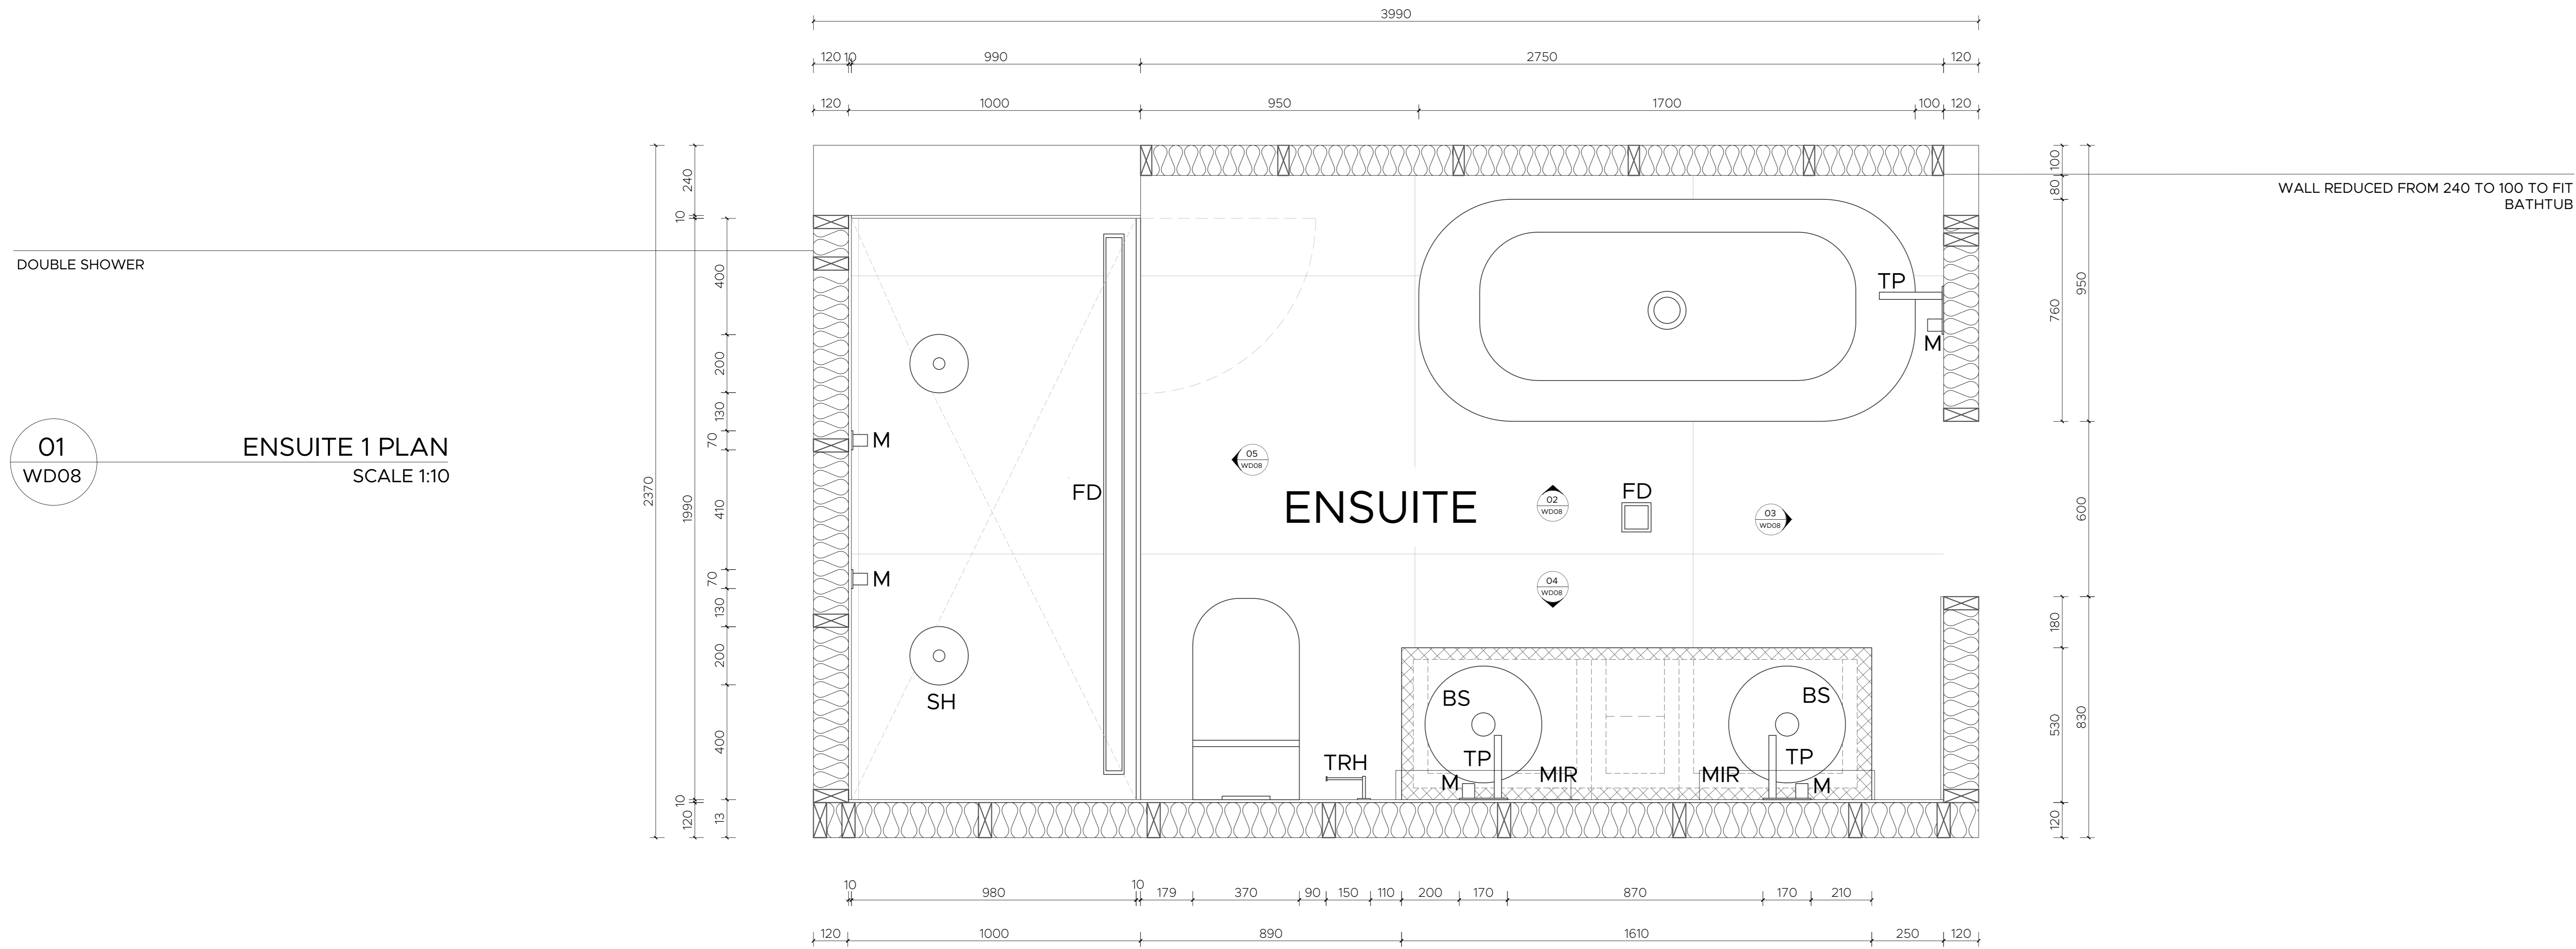


**LEGEND**

|       |                         |
|-------|-------------------------|
| MA-01 | Polished Concrete Floor |
| MA-02 | Timber Oak              |
| MA-03 | Dulux Off-White         |
| MA-04 | Beaumont Marble         |
| MA-05 | Beaumont Splashback     |
| MA-06 | Beaumont Slab Tile      |
| MA-07 | Mirror                  |
| MA-08 | Glass Panel Frosted     |
| MA-09 | Glass Panel Translucent |
| MA-10 | Steel Plate             |
| WT1   | Brick Wall Vaneer       |
| WT2   | Concrete Wall Vaneer    |
| WT3   | Plasterboard            |
| TS    | Timber Stud             |
| W01   | Window #                |
| D01   | Door #                  |

|          |                    |          |                    |
|----------|--------------------|----------|--------------------|
| [Symbol] | New Structure      | [Symbol] | Hidden Object      |
| [Symbol] | Existing Structure | [Symbol] | Boundary Line      |
| [Symbol] | Insulation         | [Symbol] | Break Line         |
| [Symbol] | Earth              | [Symbol] | RCP Wiring         |
| [Symbol] | Timber             | [Symbol] | Downlight          |
| [Symbol] | Splashback         | [Symbol] | Pendant Light      |
| [Symbol] | Tiles              | [Symbol] | Single Switch      |
| [Symbol] | Concrete           | [Symbol] | X2W Two Way Switch |
| [Symbol] | Neighbors          | [Symbol] | Hidden Lighting    |

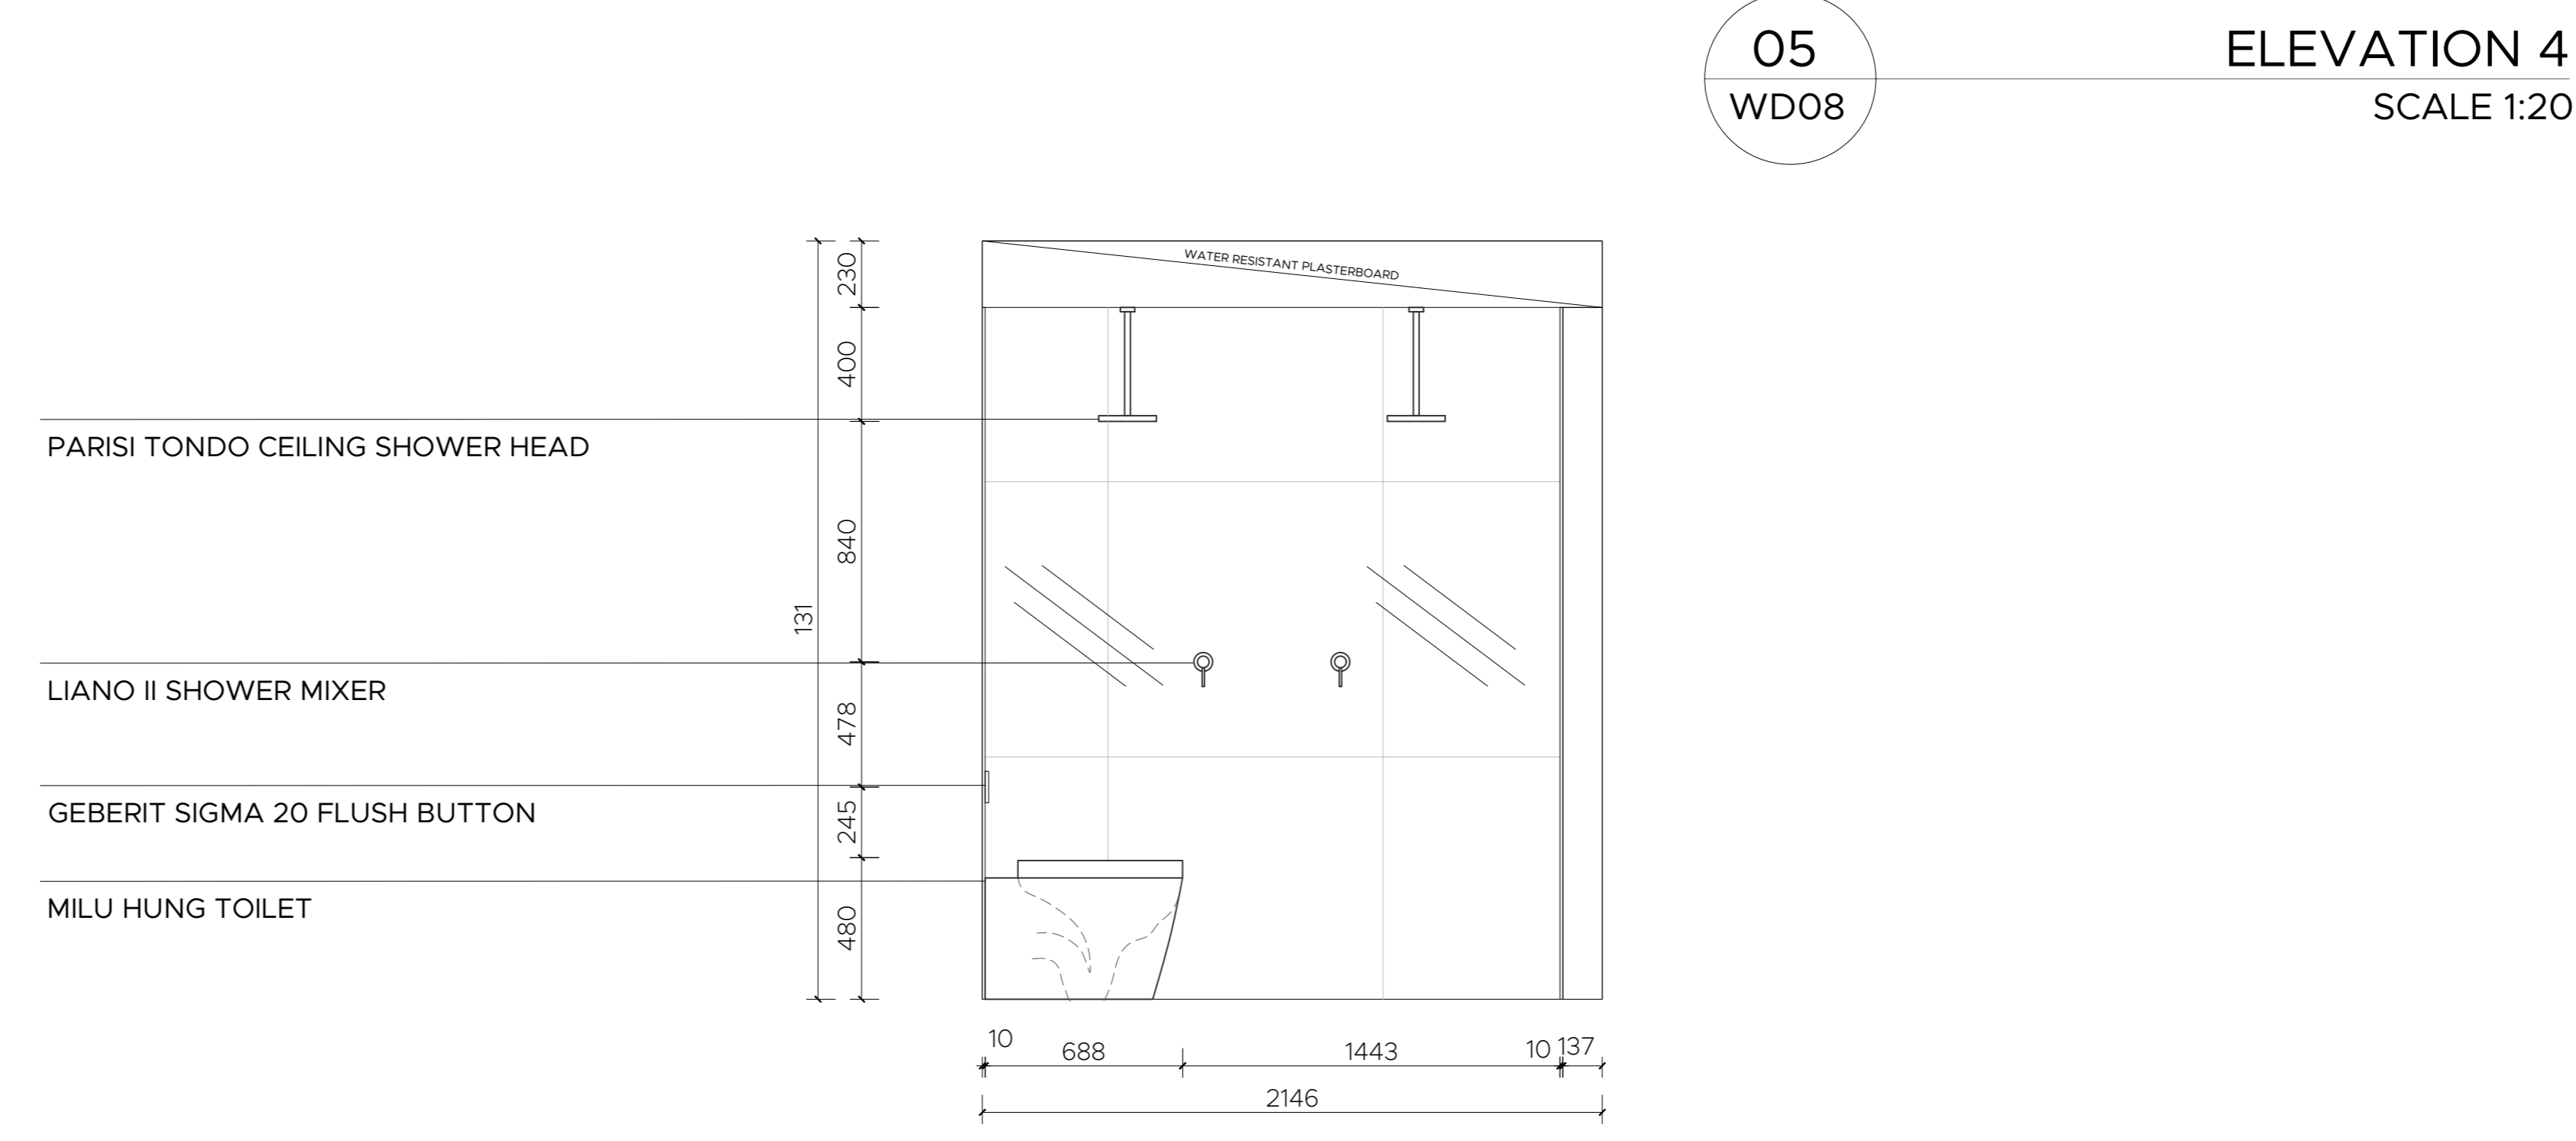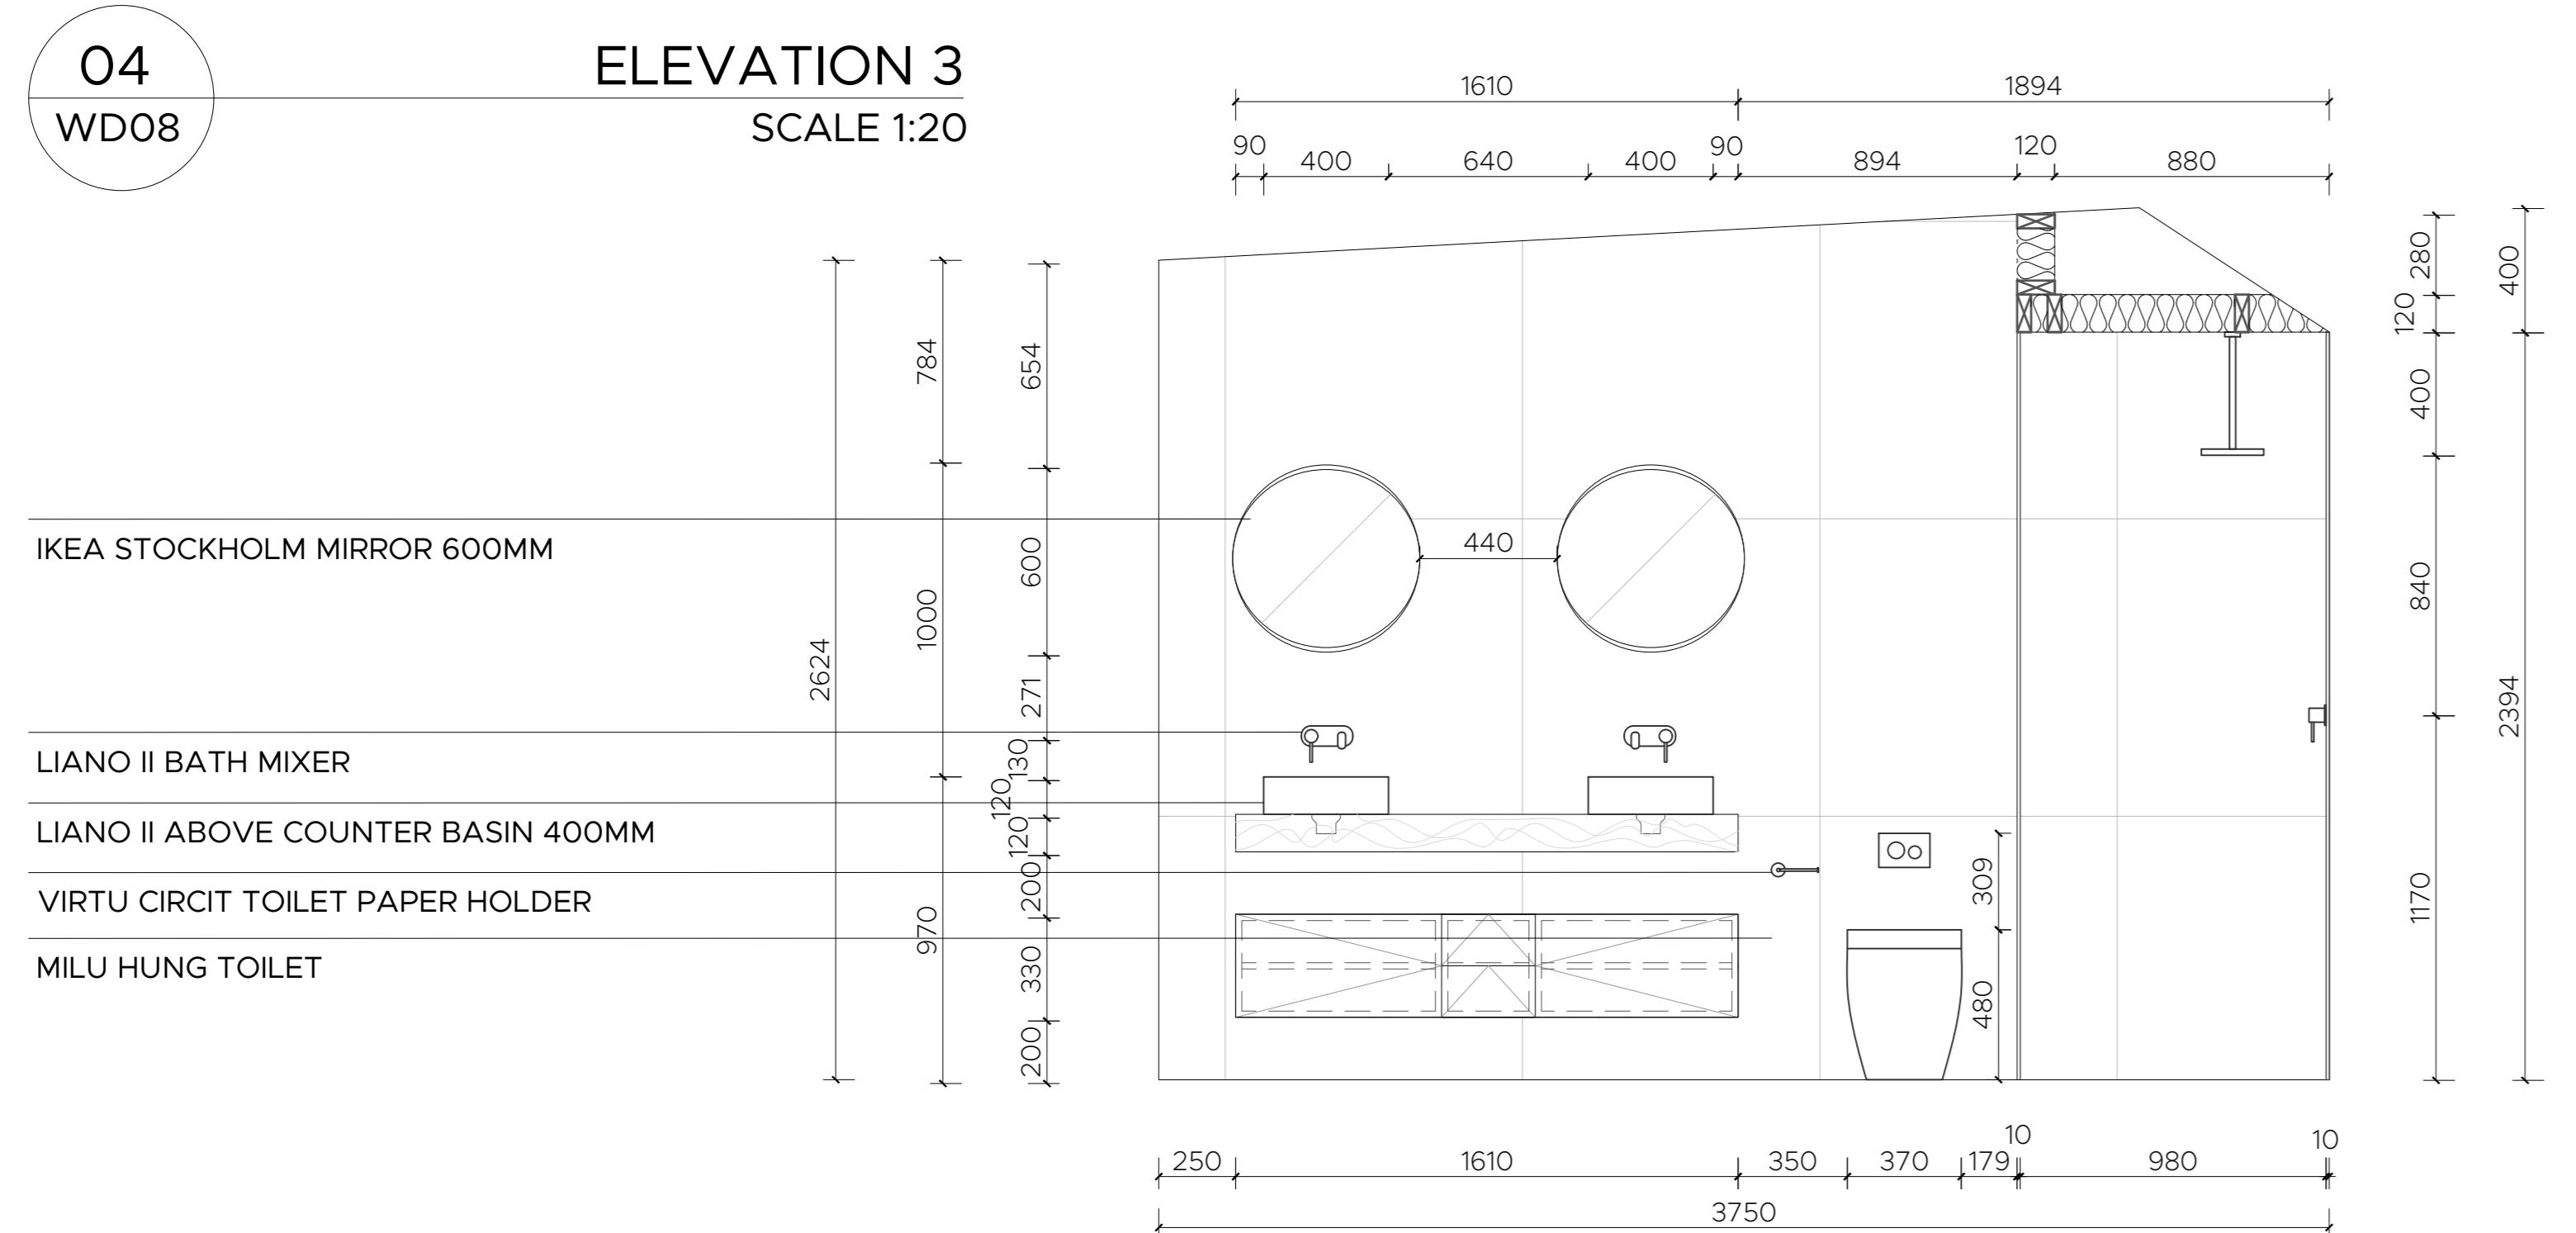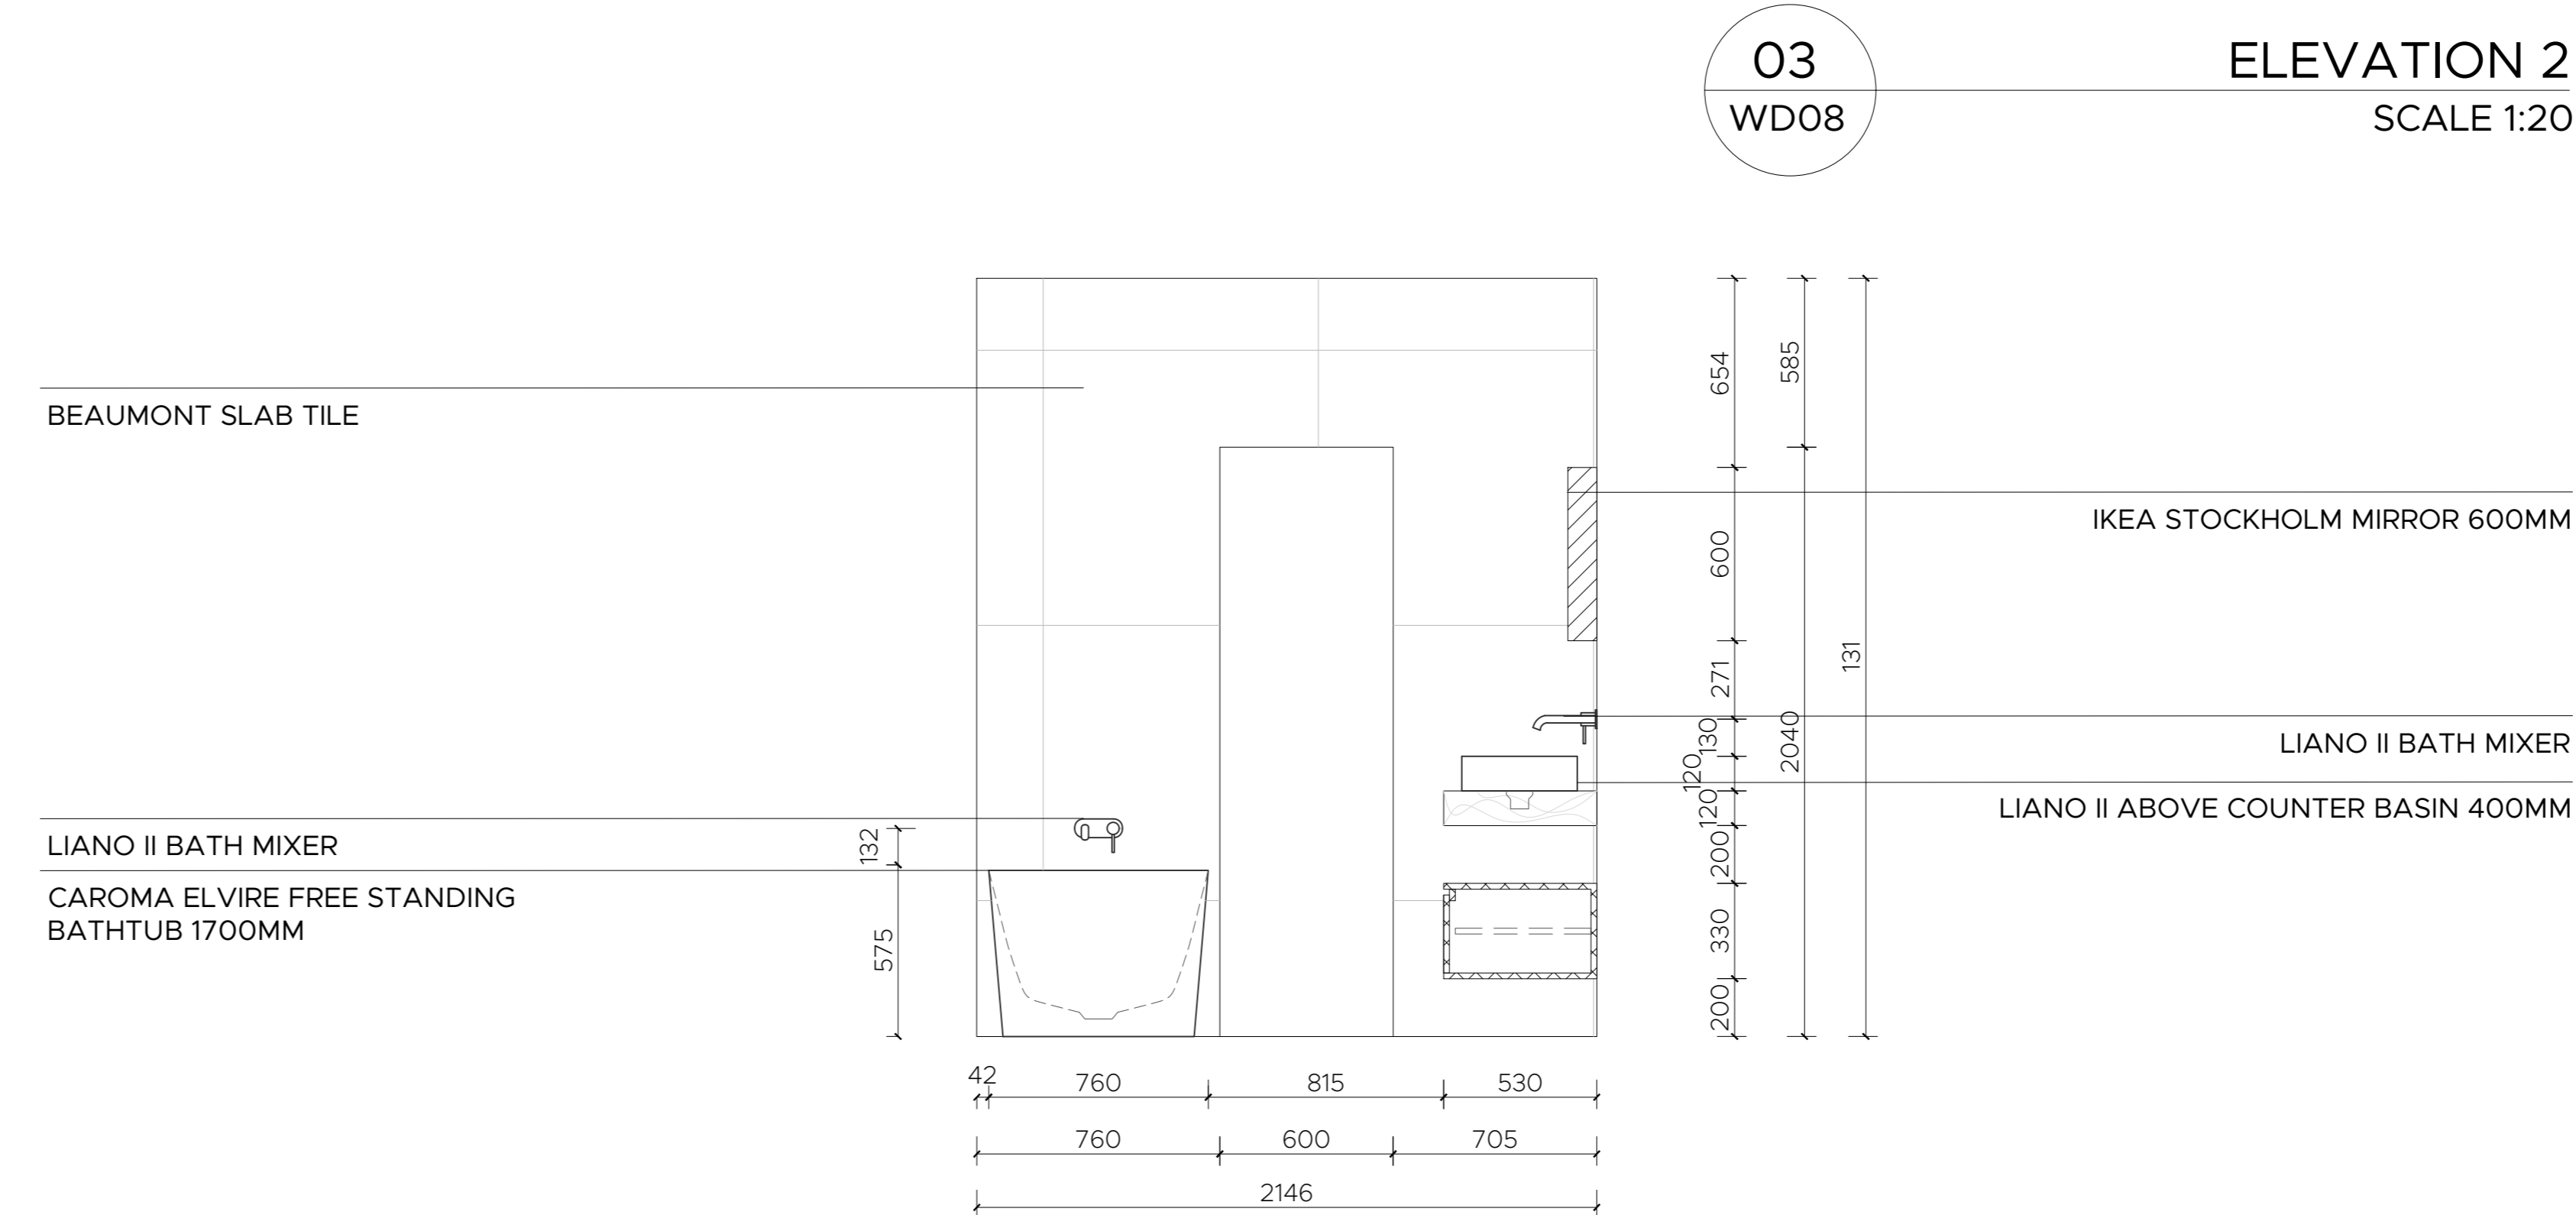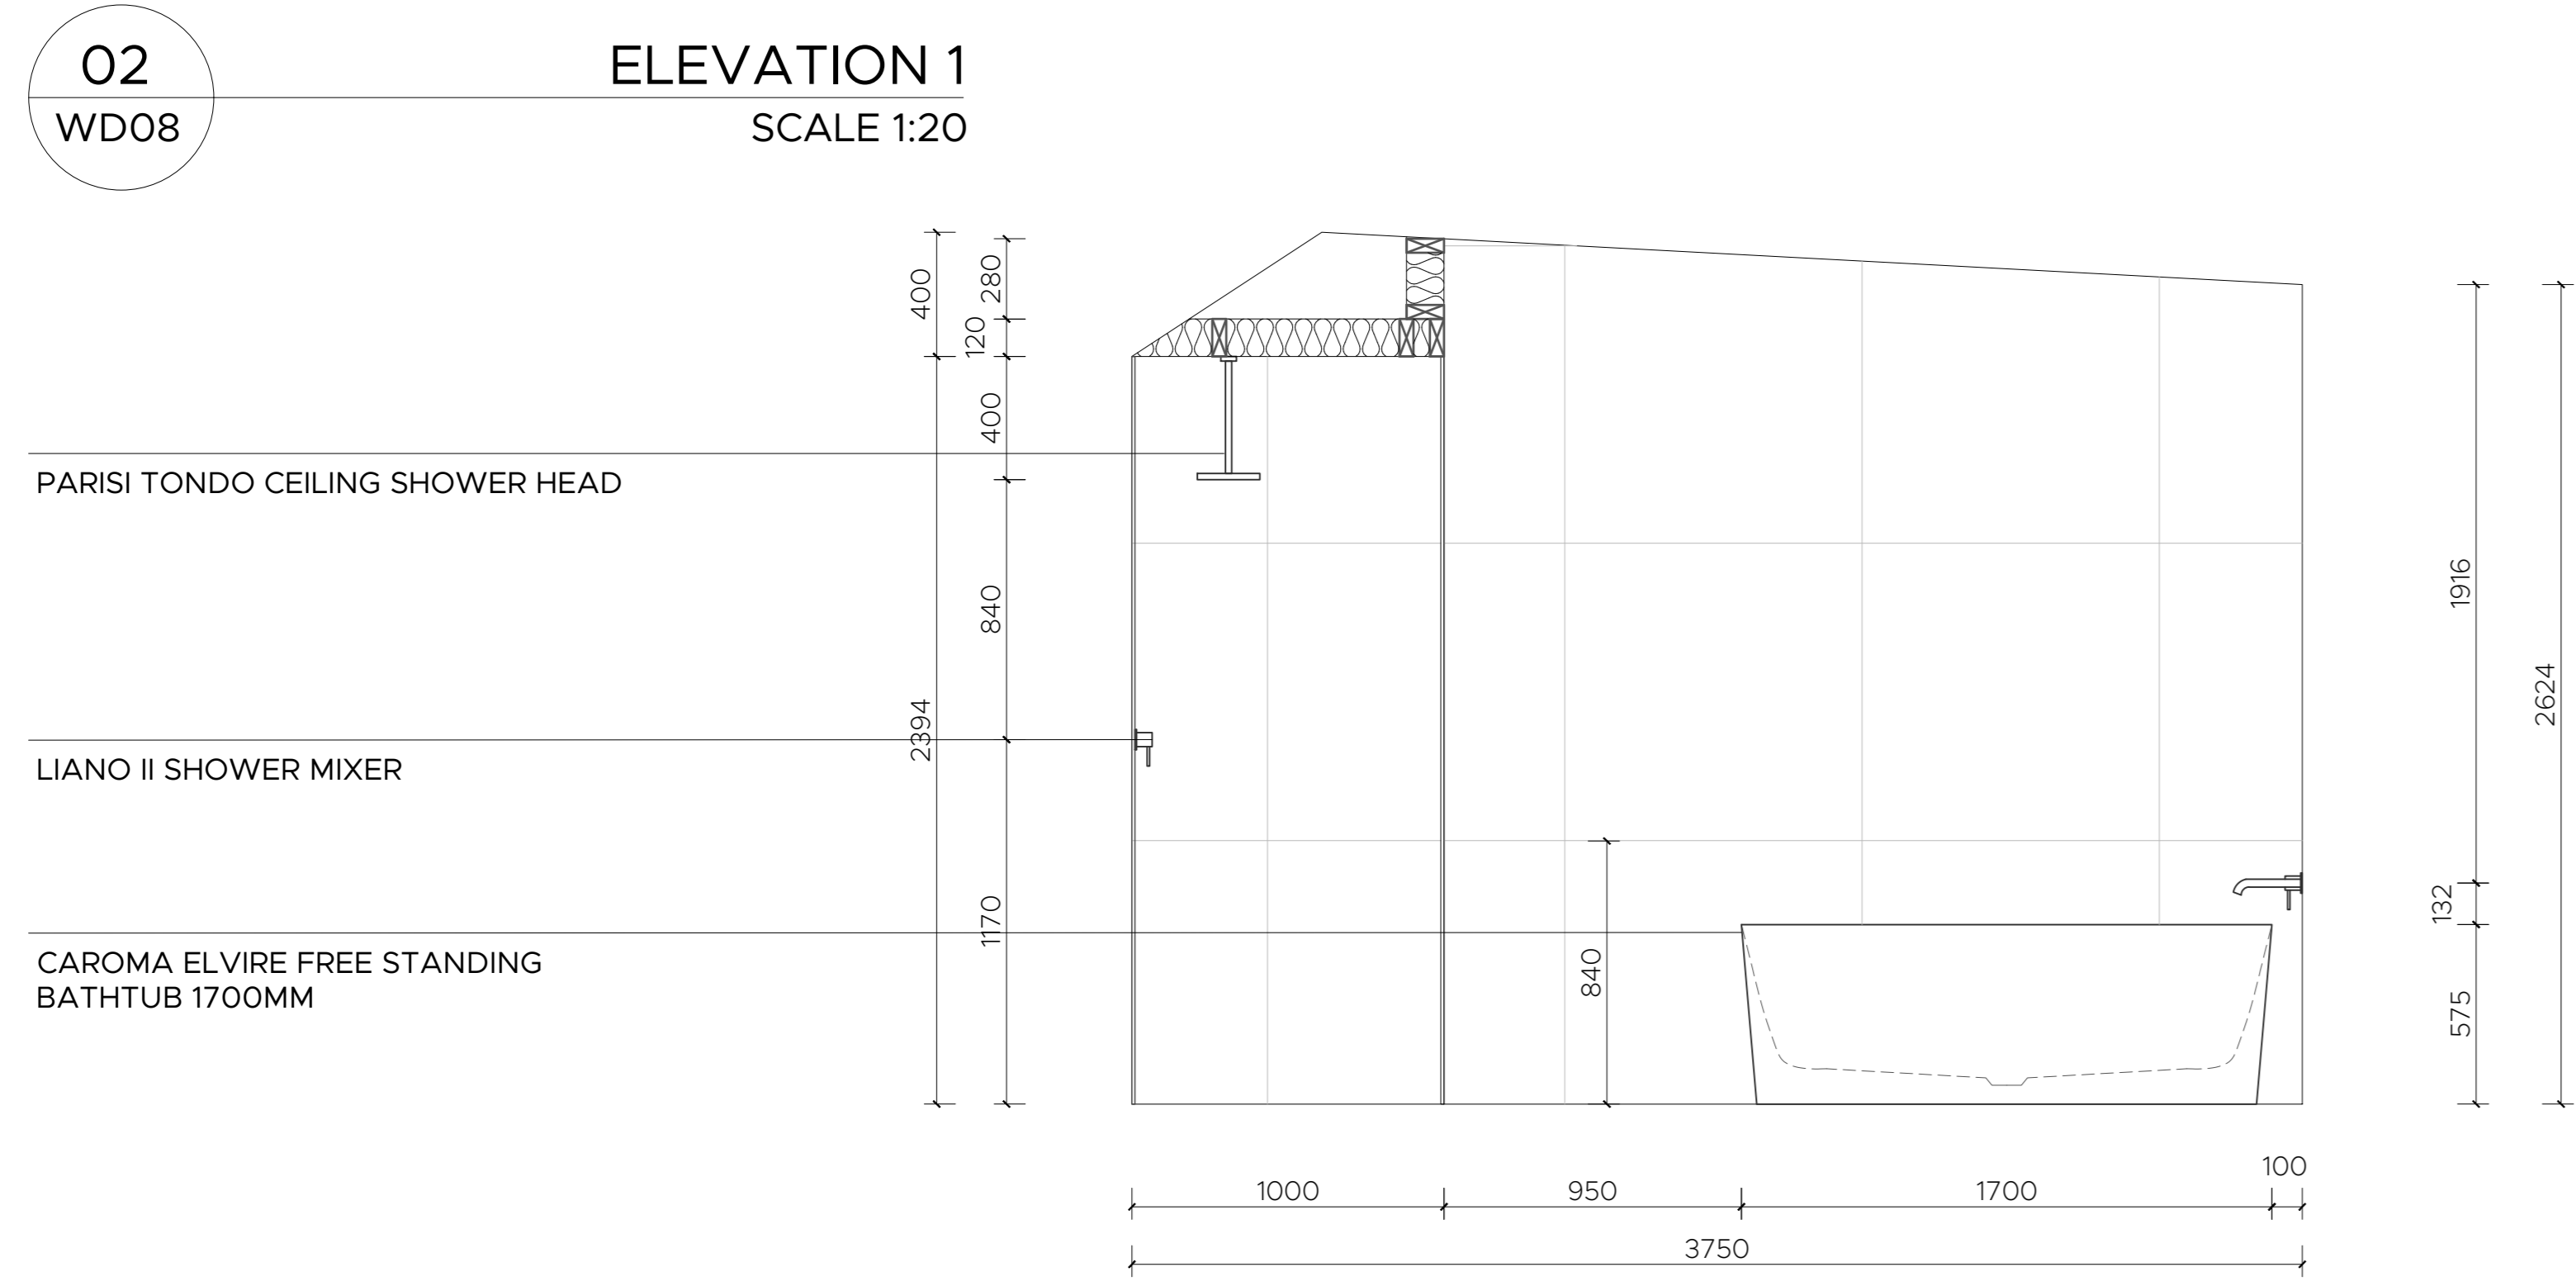

**ABBREVIATIONS**


|     |                      |
|-----|----------------------|
| ADJ | Adjustable           |
| BS  | Basin                |
| BT  | Benchtop             |
| CT  | Cooktop              |
| DW  | Dishwasher           |
| D   | Dryer                |
| DWR | Drawer               |
| F   | Fridge               |
| FFL | Finish Floor Level   |
| FCL | Finish Ceiling Level |
| FD  | Floor Drain          |
| GPO | General Power Outlet |
| KB  | Kick Board           |
| M   | Mixers               |
| MIR | Mirror               |
| O   | Oven                 |
| PT  | Pantry               |
| SH  | Showerhead           |
| SB  | Splash Back          |
| SK  | Skylight             |
| ST  | Shower Tray          |
| TP  | Tap                  |
| TR  | Towel Rail           |
| TRH | Toilet Roll Holder   |
| W   | Washing Machine      |

**DRAWING TITLE** Ensuite 1 Details

**PROJECT:** Paddington Terrace House




Do not scale drawings. Use figured dimensions on site prior commencement of any work, the preparation of drawings or the fabrication of components. This drawing is copyright and can not be reproduced without written consent.

Scale 1:10, 1:20  
Date 04/12/22  
Issue A

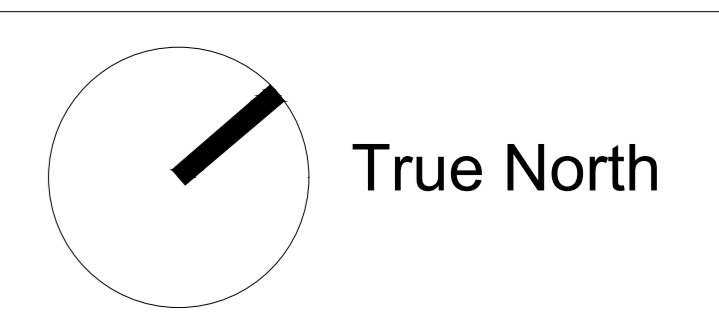

Drawn by J Dillon Drawing No

**WD08**

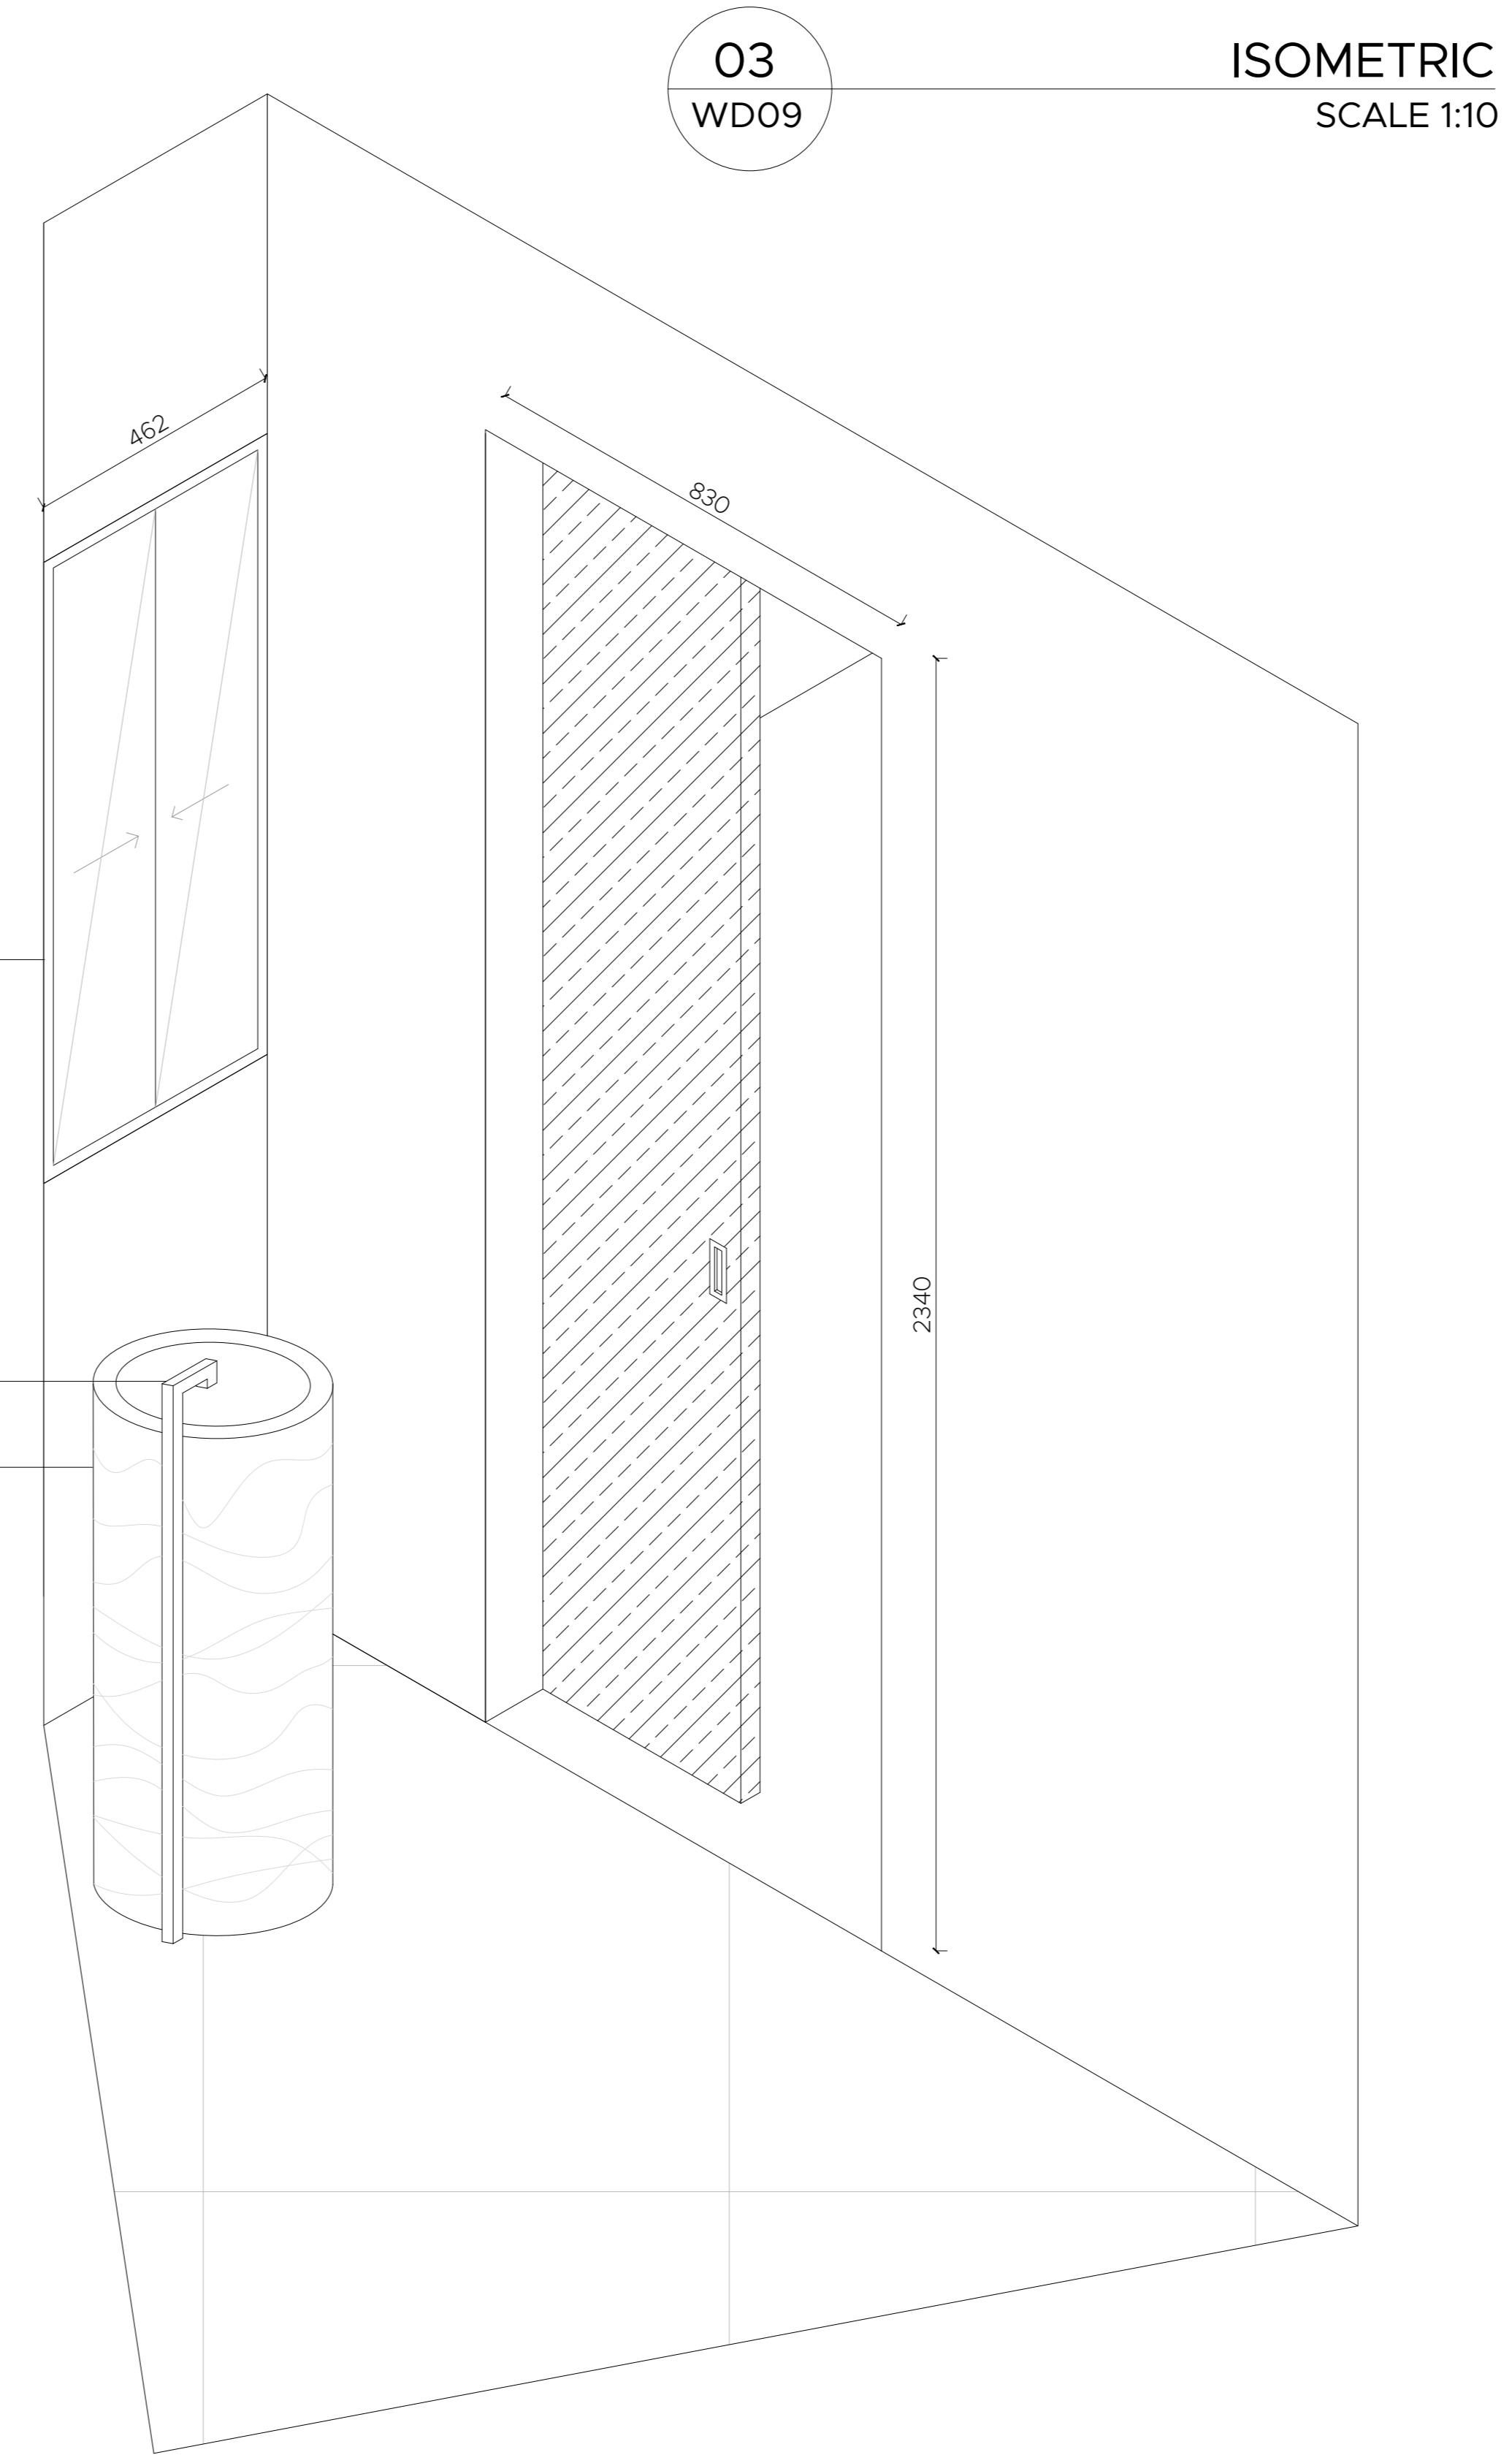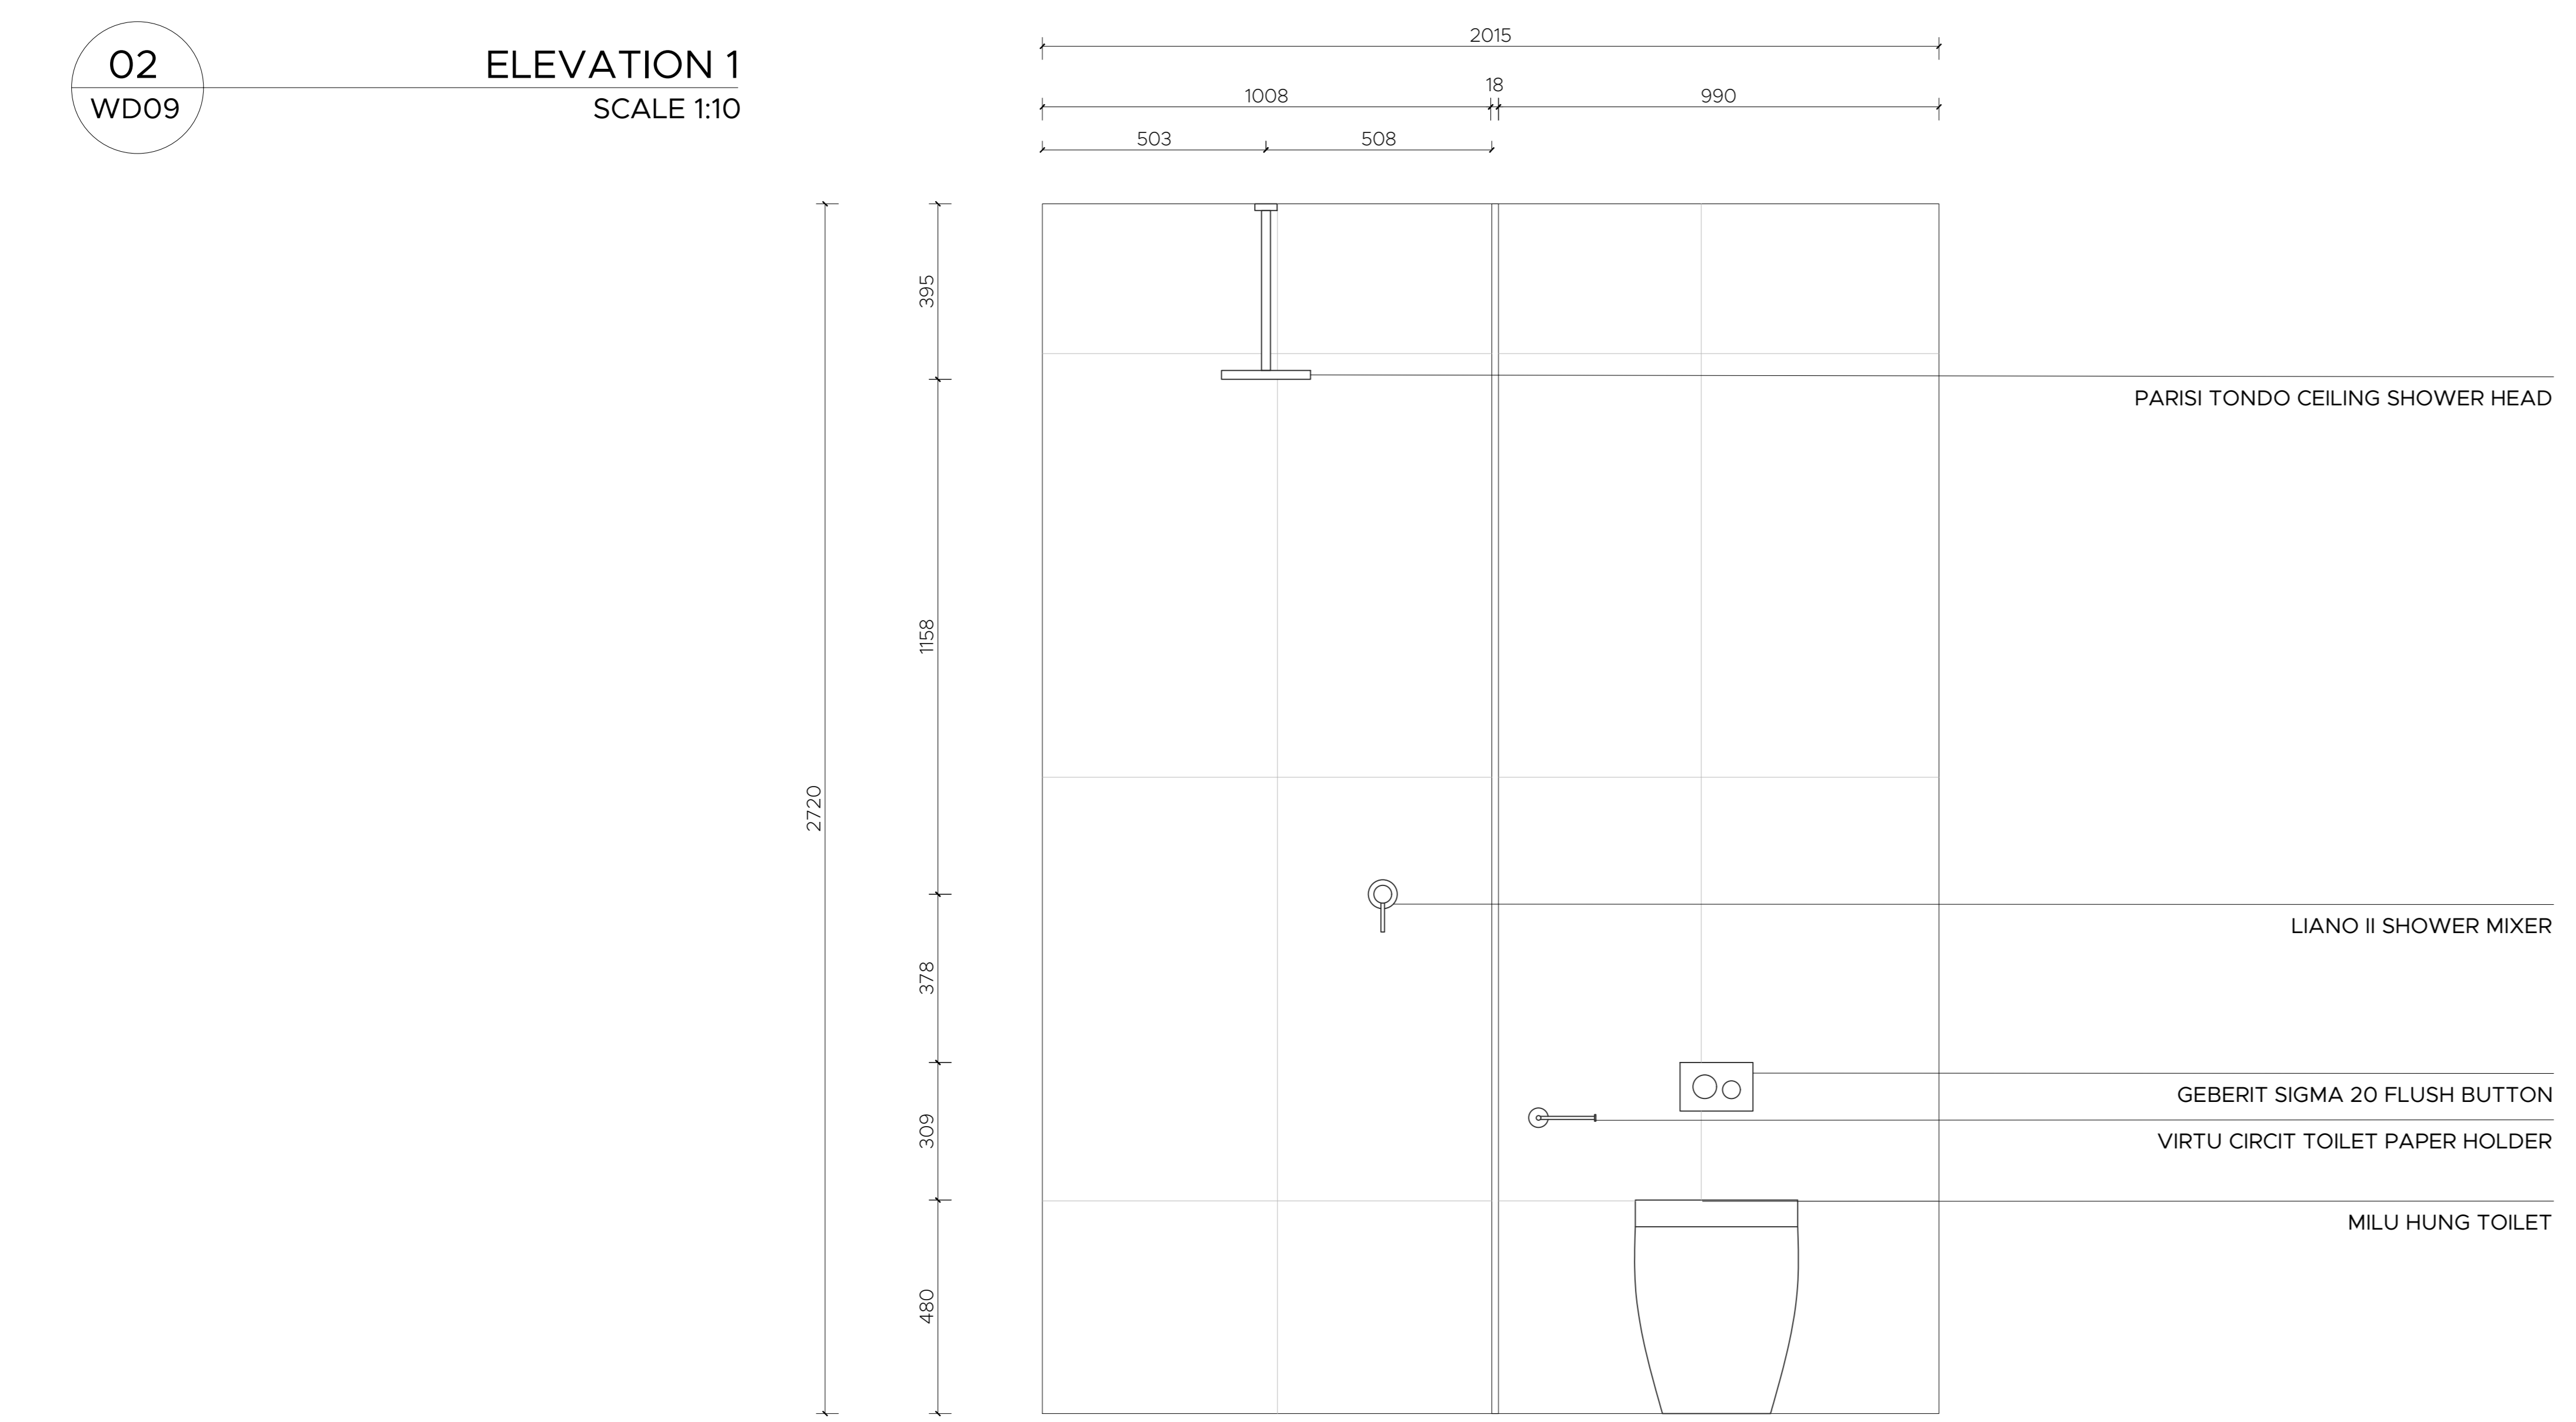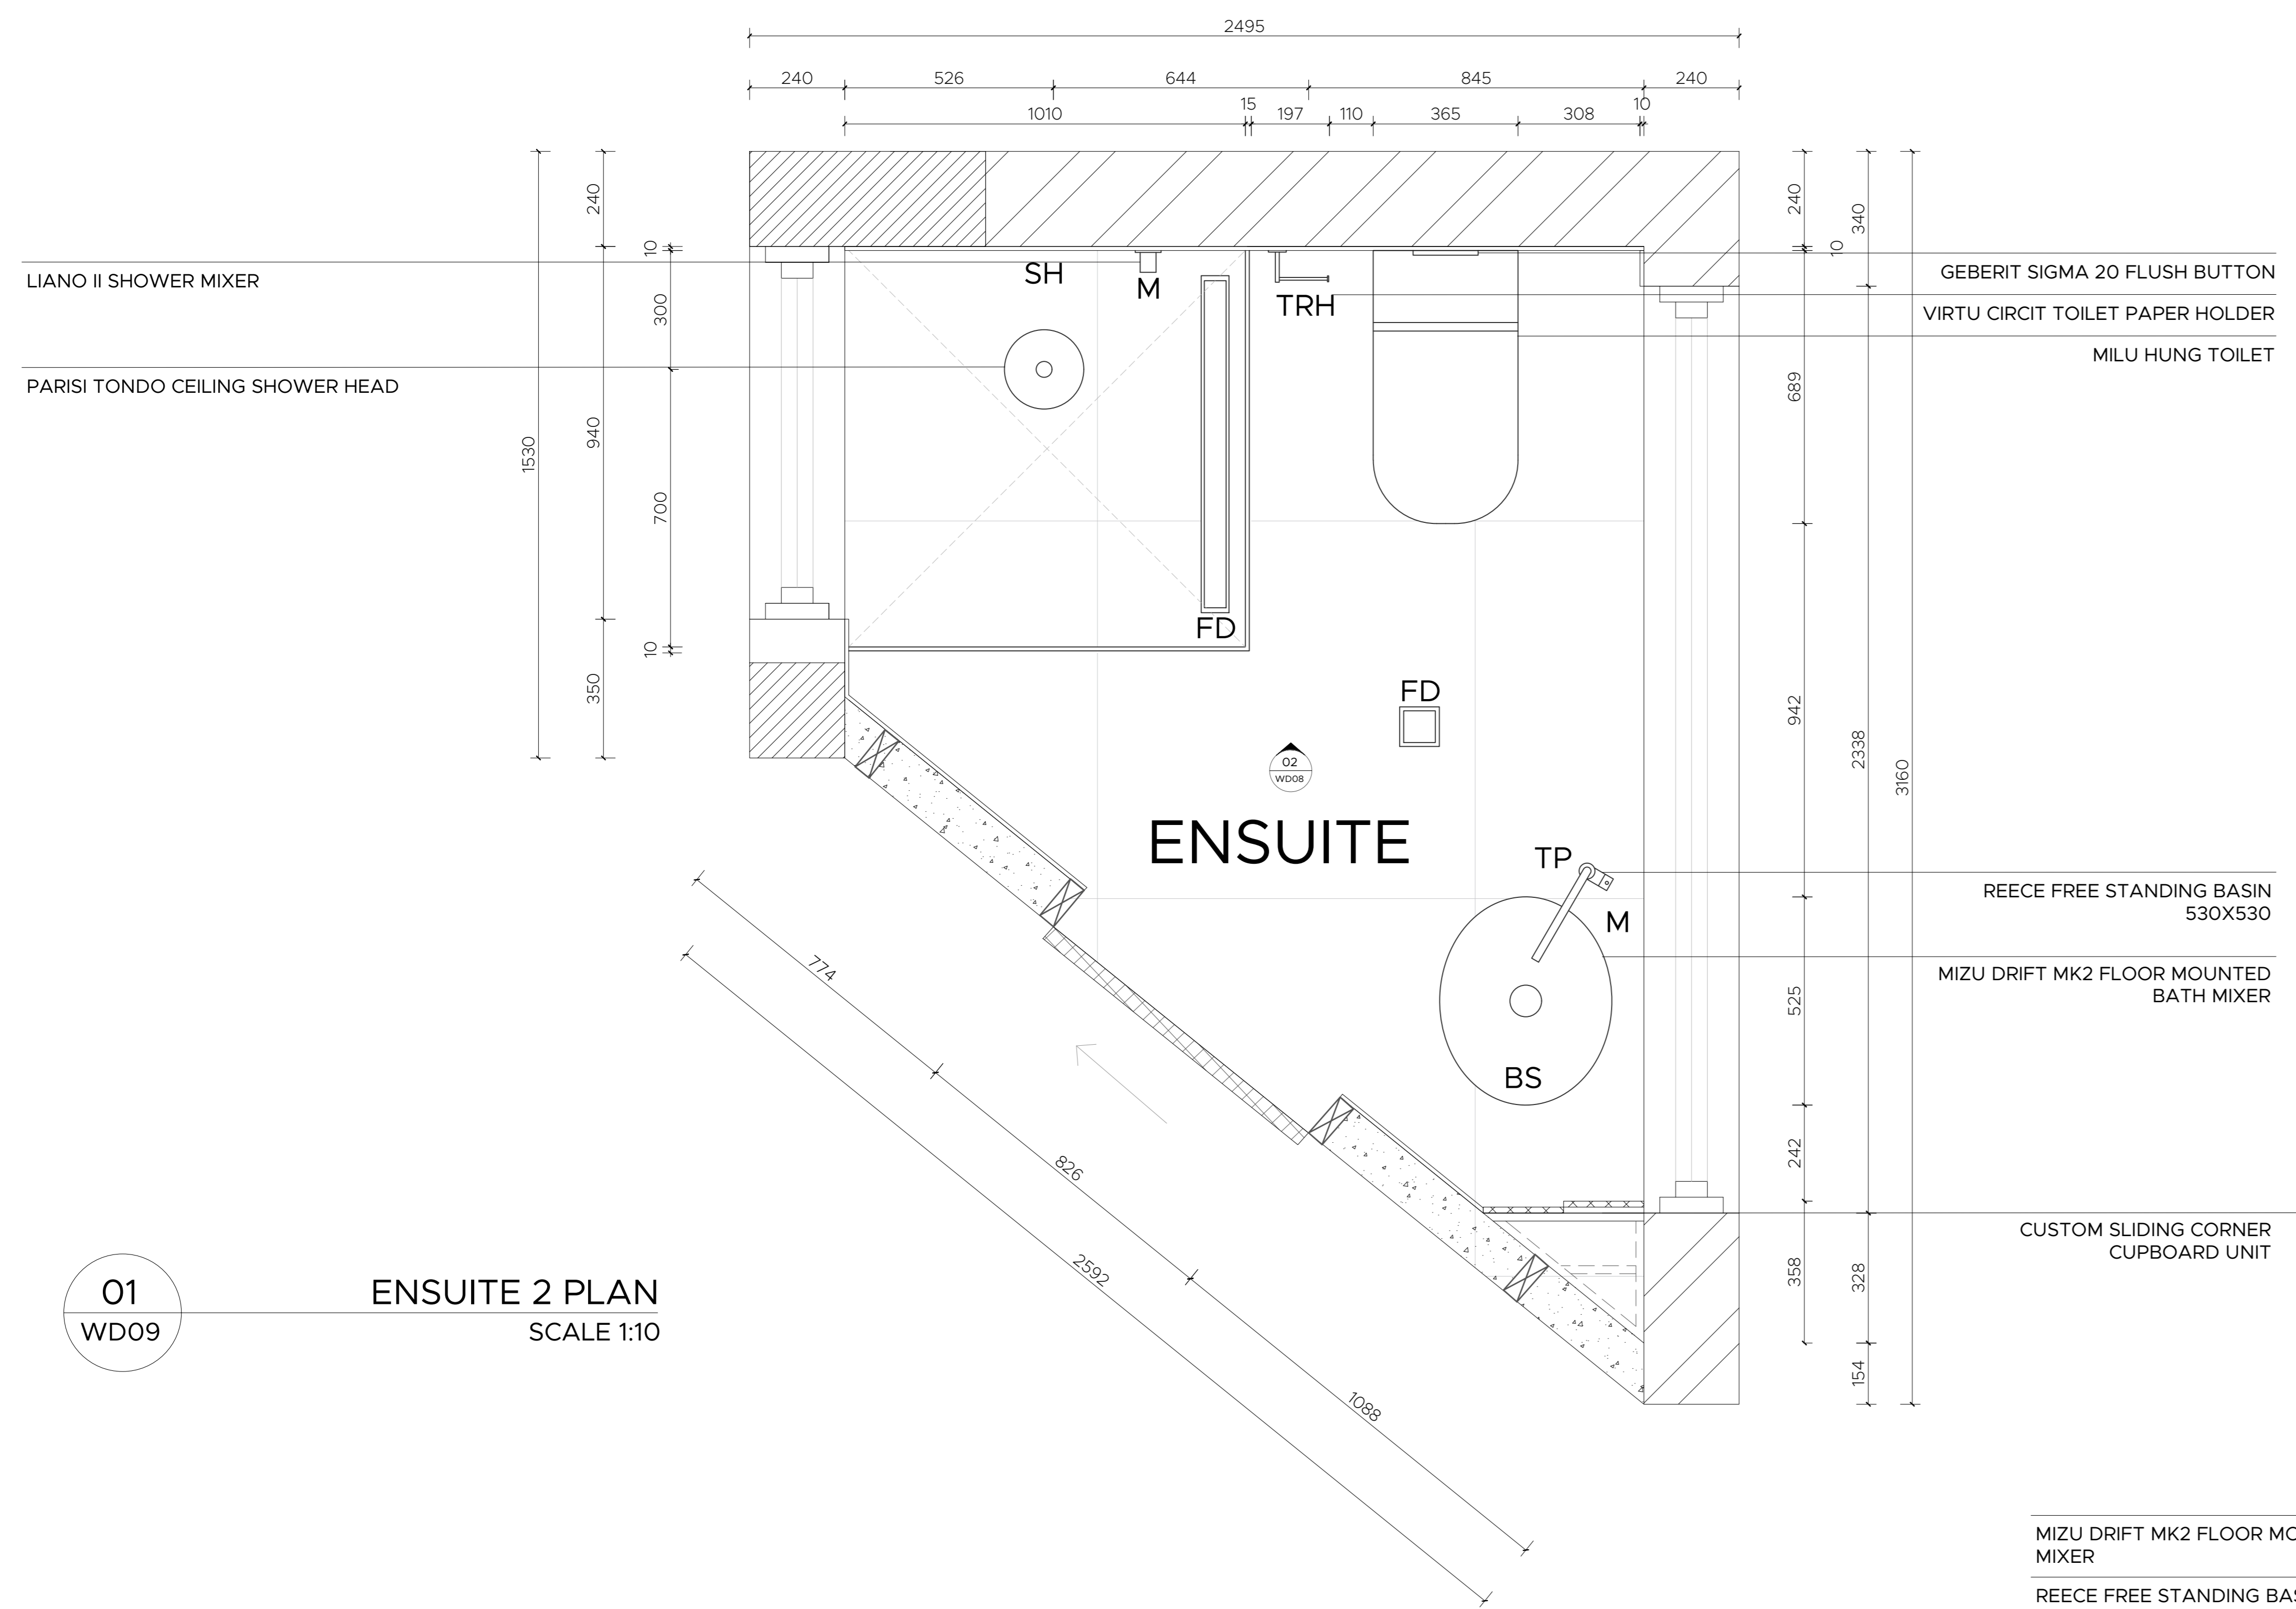

**LEGEND**

|          |                         |
|----------|-------------------------|
| MA-01    | Polished Concrete Floor |
| MA-02    | Timber Oak              |
| MA-03    | Dulex Off-White         |
| MA-04    | Beaumont Marble         |
| MA-05    | Beaumont Splashback     |
| MA-06    | Beaumont Slab Tile      |
| MA-07    | Mirror                  |
| MA-08    | Glass Panel Frosted     |
| MA-09    | Glass Panel Translucent |
| MA-10    | Steel Plate             |
| WT1      | Brick Wall Vaneer       |
| WT2      | Concrete Wall Vaneer    |
| WT3      | Plasterboard            |
| TS       | Timber Stud             |
| W01      | Window #                |
| D01      | Door #                  |
| [Symbol] | New Structure           |
| [Symbol] | Existing Structure      |
| [Symbol] | Insulation              |
| [Symbol] | Earth                   |
| [Symbol] | Timber                  |
| [Symbol] | Splashback              |
| [Symbol] | Tiles                   |
| [Symbol] | Concrete                |
| [Symbol] | Neighbors               |
| [Symbol] | Hidden Object           |
| [Symbol] | Boundary Line           |
| [Symbol] | Break Line              |
| [Symbol] | RCP Wiring              |
| [Symbol] | Downlight               |
| [Symbol] | Pendant Light           |
| [Symbol] | Single Switch           |
| [Symbol] | Two Way Switch          |
| [Symbol] | Hidden Lighting         |

**ABBREVIATIONS**

|     |                      |
|-----|----------------------|
| ADJ | Adjustable           |
| BS  | Basin                |
| BT  | Benchtop             |
| CT  | Cooktop              |
| DW  | Dishwasher           |
| D   | Dryer                |
| DWR | Drawer               |
| F   | Fridge               |
| FFL | Finish Floor Level   |
| FCL | Finish Ceiling Level |
| FD  | Floor Drain          |
| GPO | General Power Outlet |
| KB  | Kick Board           |
| M   | Mixers               |
| MIR | Mirror               |
| O   | Oven                 |
| PT  | Pantry               |
| SH  | Showerhead           |
| SB  | Splash Back          |
| SK  | Skylight             |
| ST  | Shower Tray          |
| TP  | Tap                  |
| TR  | Towel Rail           |
| TRH | Toilet Roll Holder   |
| W   | Washing Machine      |

**DRAWING TITLE** Ensuite 2 Details

**PROJECT:** Paddington Terrace House


Do not scale drawings. Use figured dimensions on site prior commencement of any work, the preparation of drawings or the fabrication of components. This drawing is copyright and can not be reproduced without written consent.

Scale 1:10  
Date 04/12/22  
Issue A




Drawn by J Dillon Drawing No


**WD09**

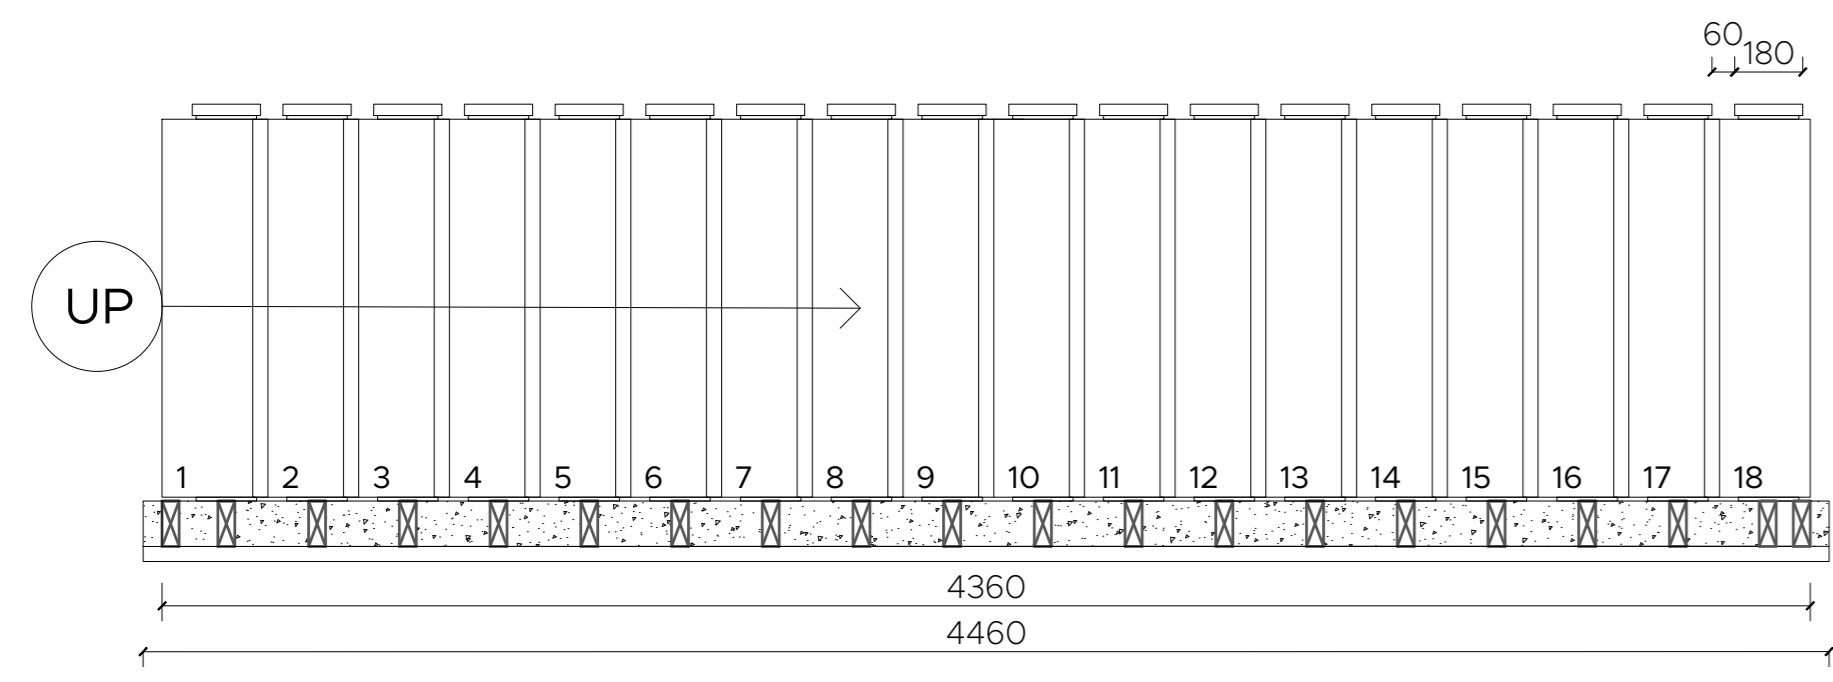


**01** STAIRCASE PLAN  
WD10 SCALE 1:20

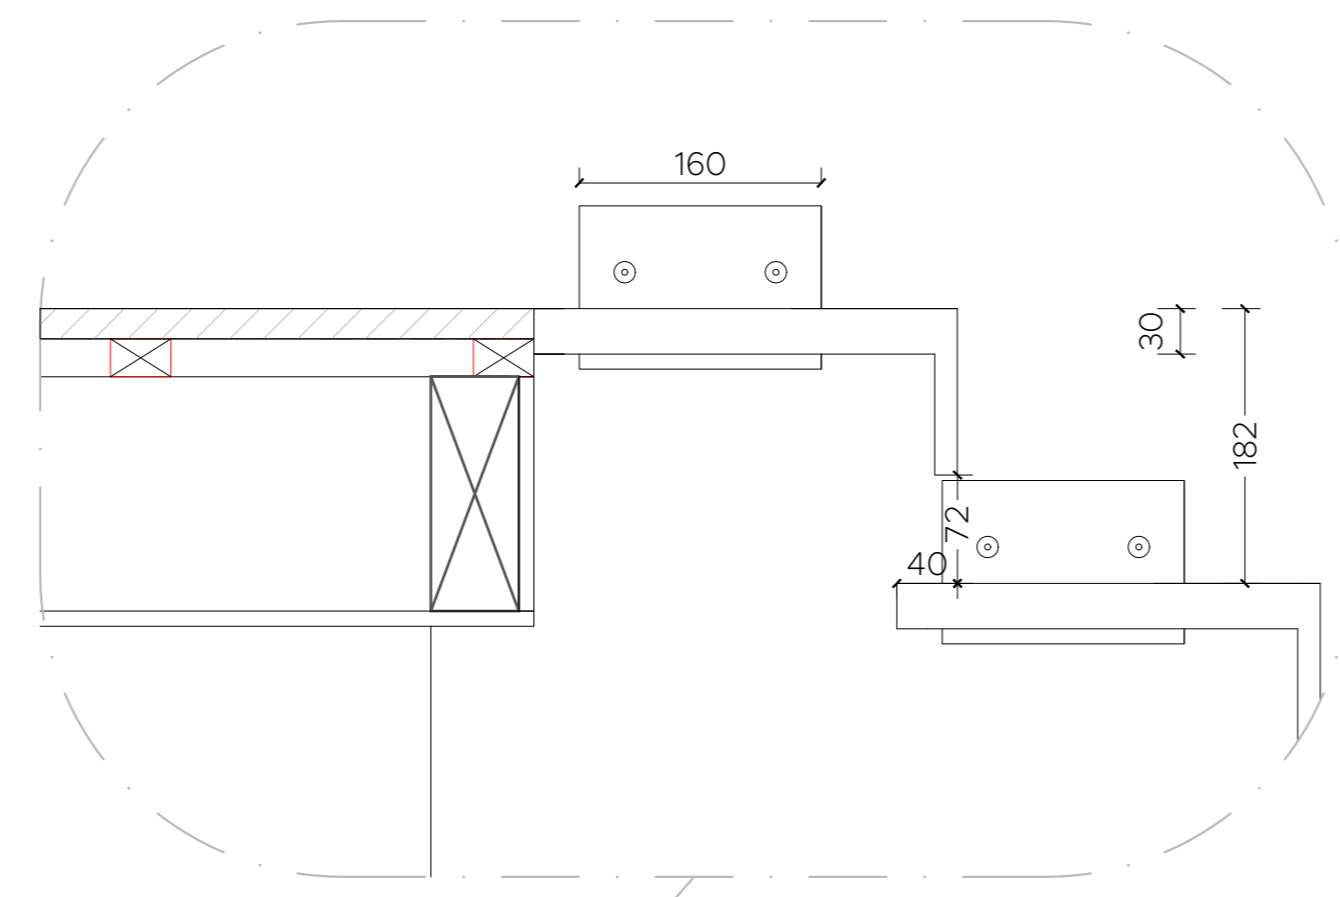


**06** STAIRCASE SECTION DETAIL  
WD10 SCALE 1:5

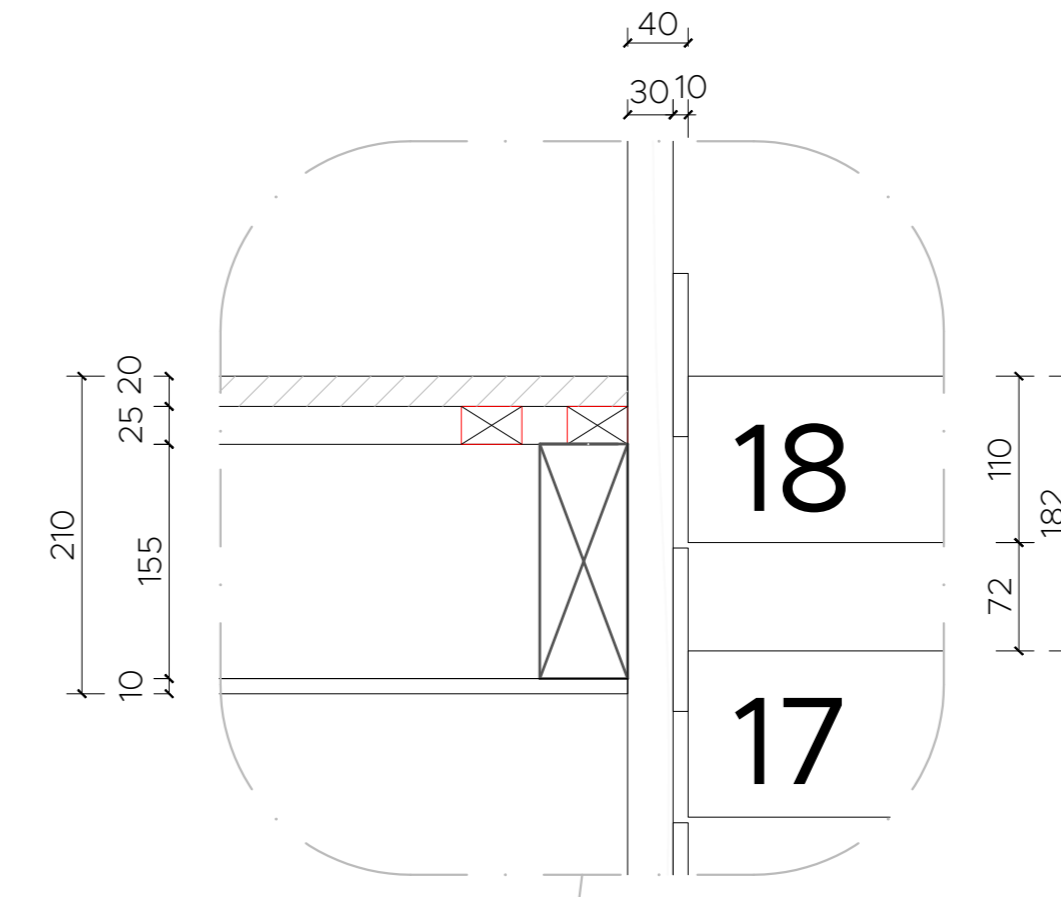


**08** FRONT ELEVATION DETAIL  
WD10 SCALE 1:5

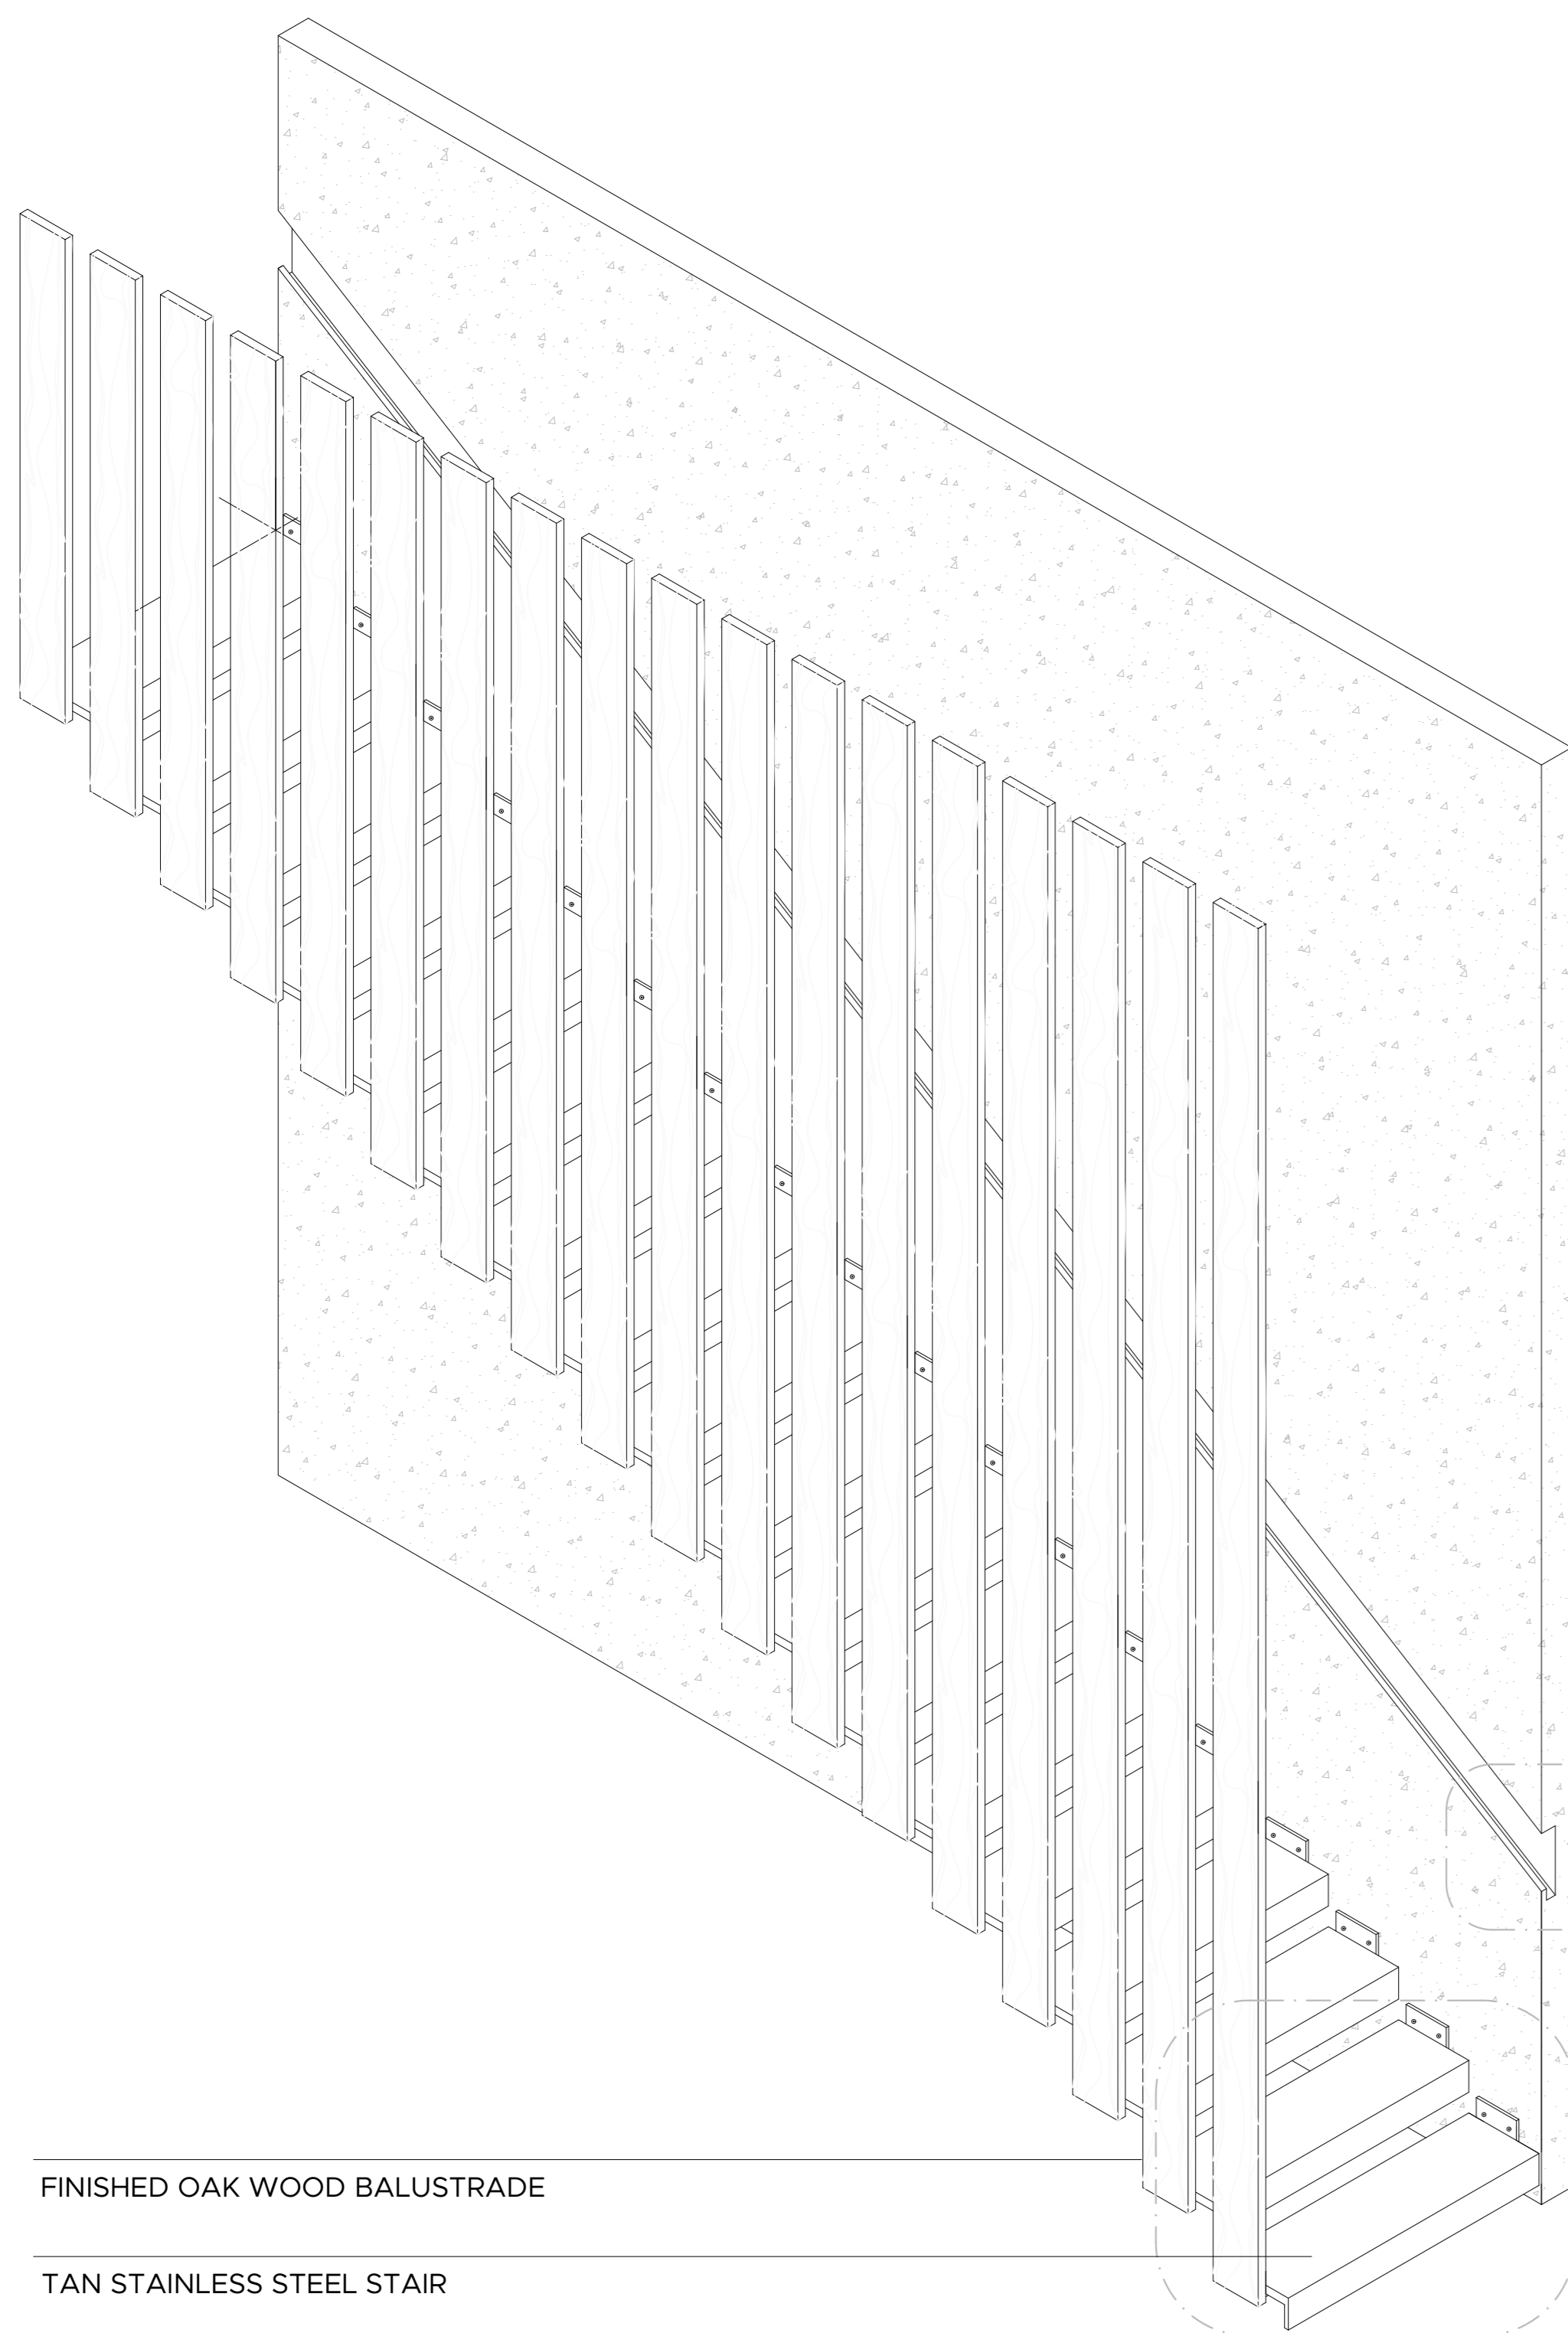


**02** STAIRCASE ISOMETRIC  
WD10 SCALE 1:20

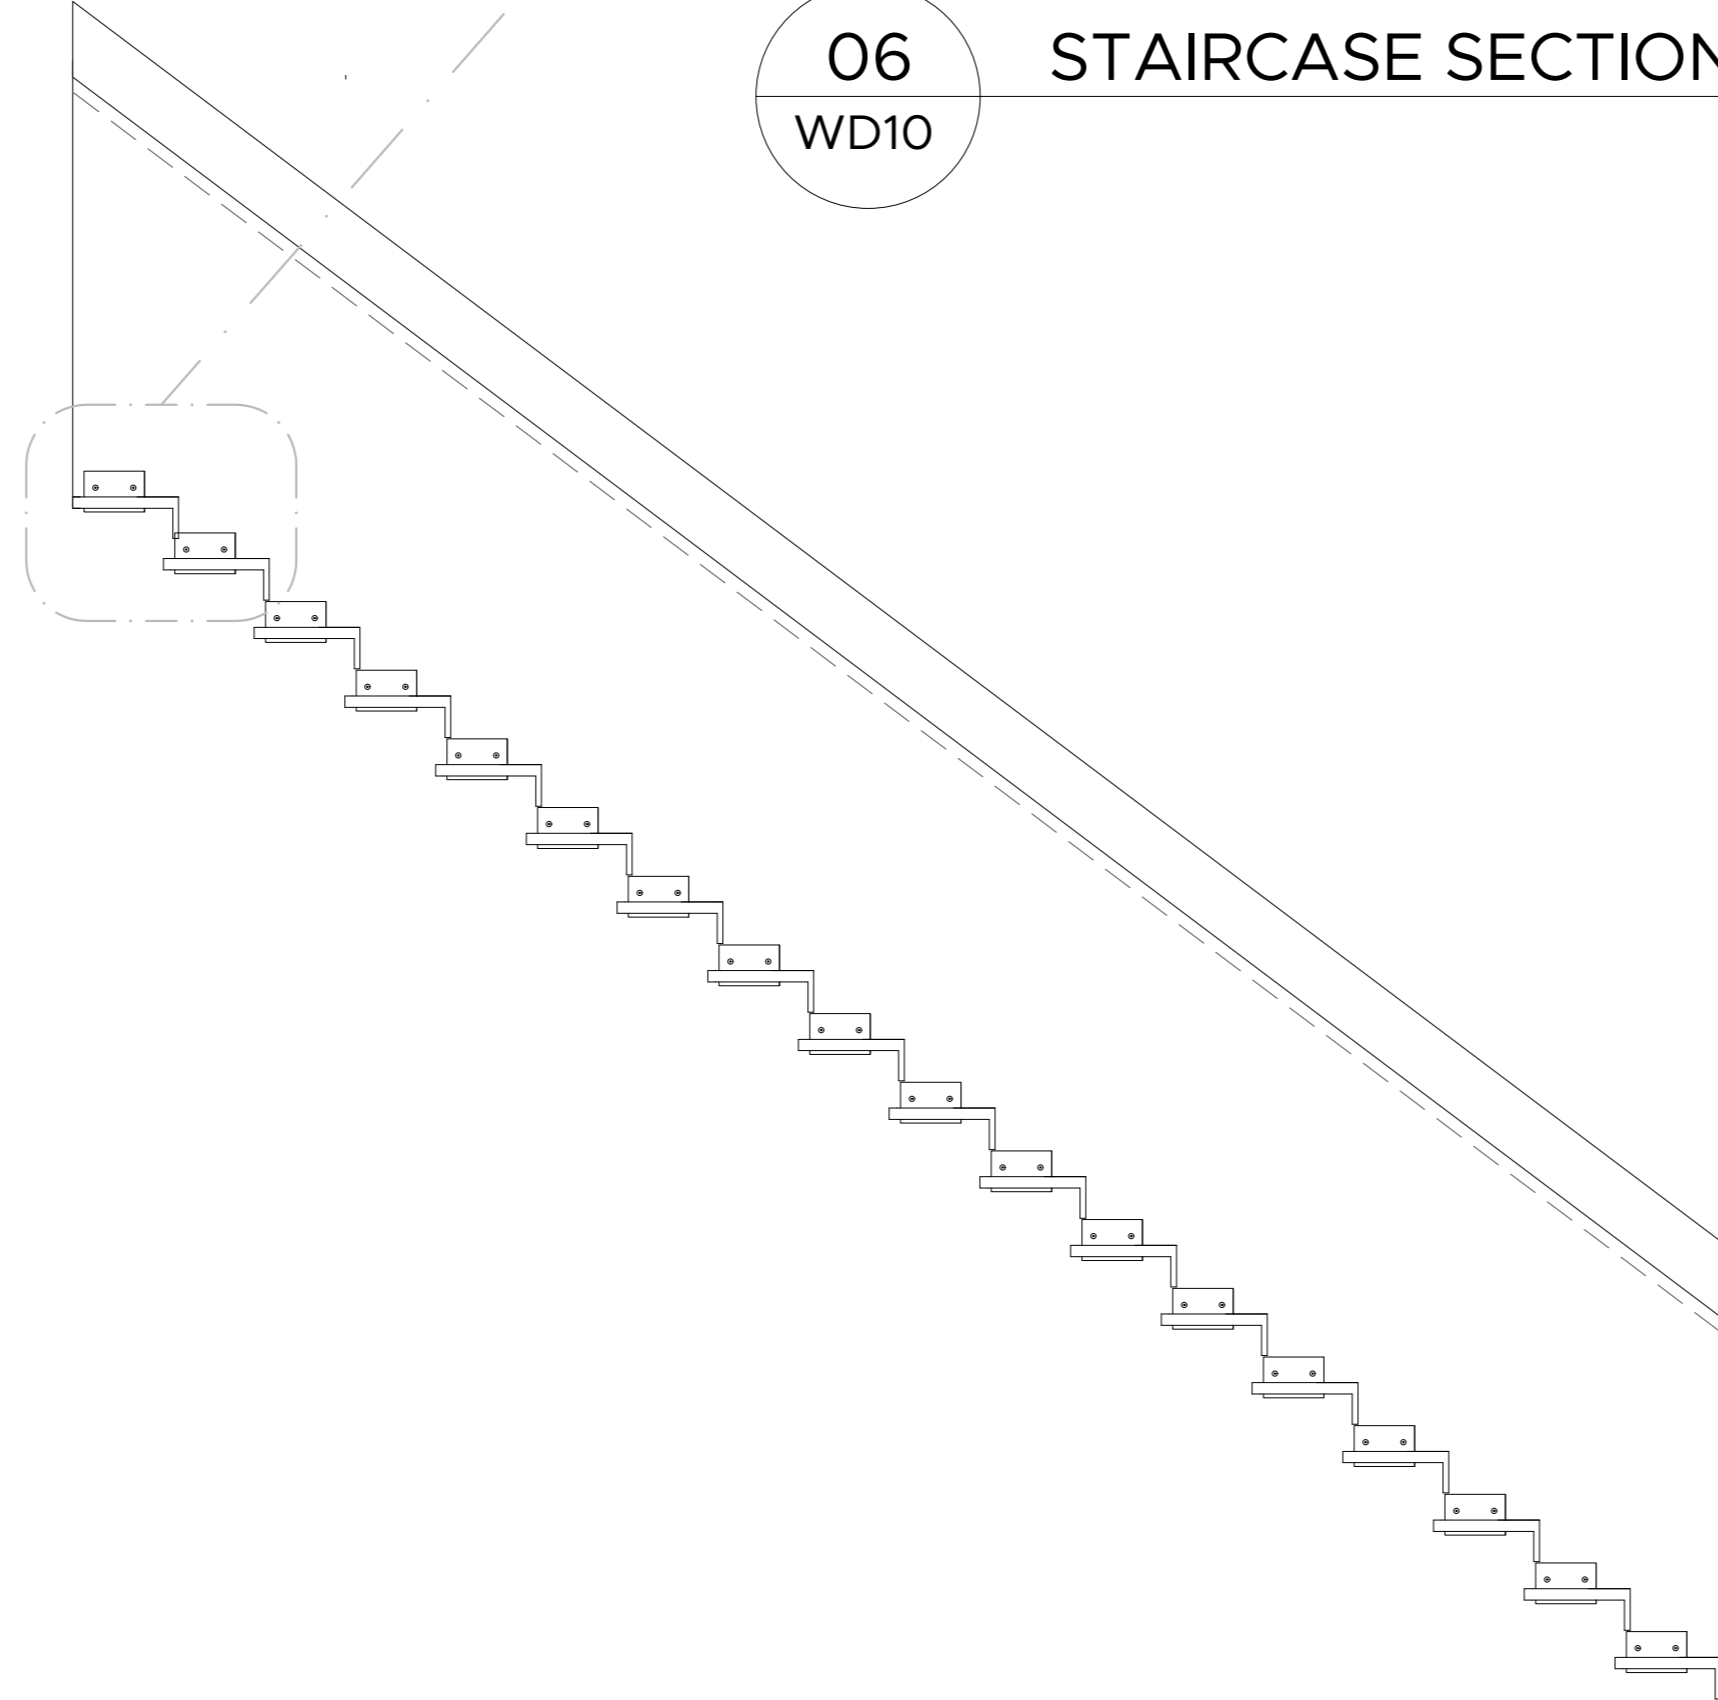


**05** STAIRCASE SECTION  
WD10 SCALE 1:20

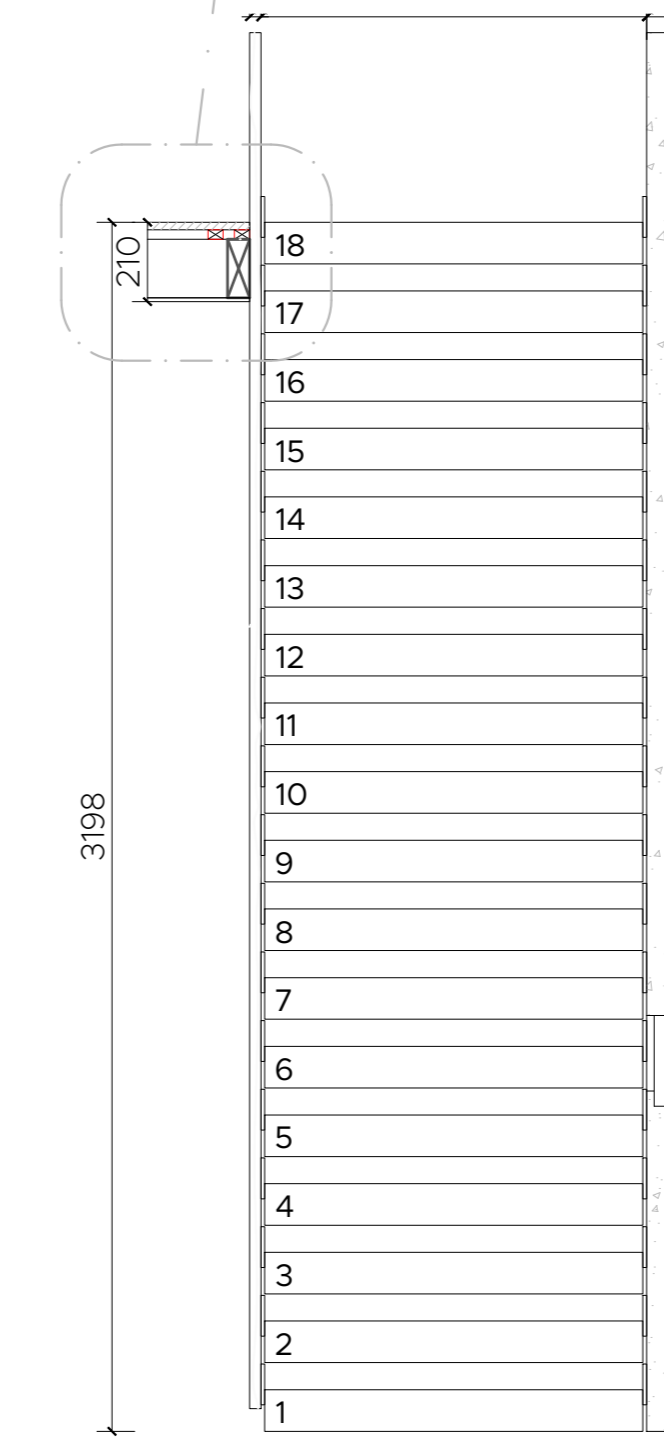

**07** STAIRCASE FRONT ELEVATION  
WD10 SCALE 1:20

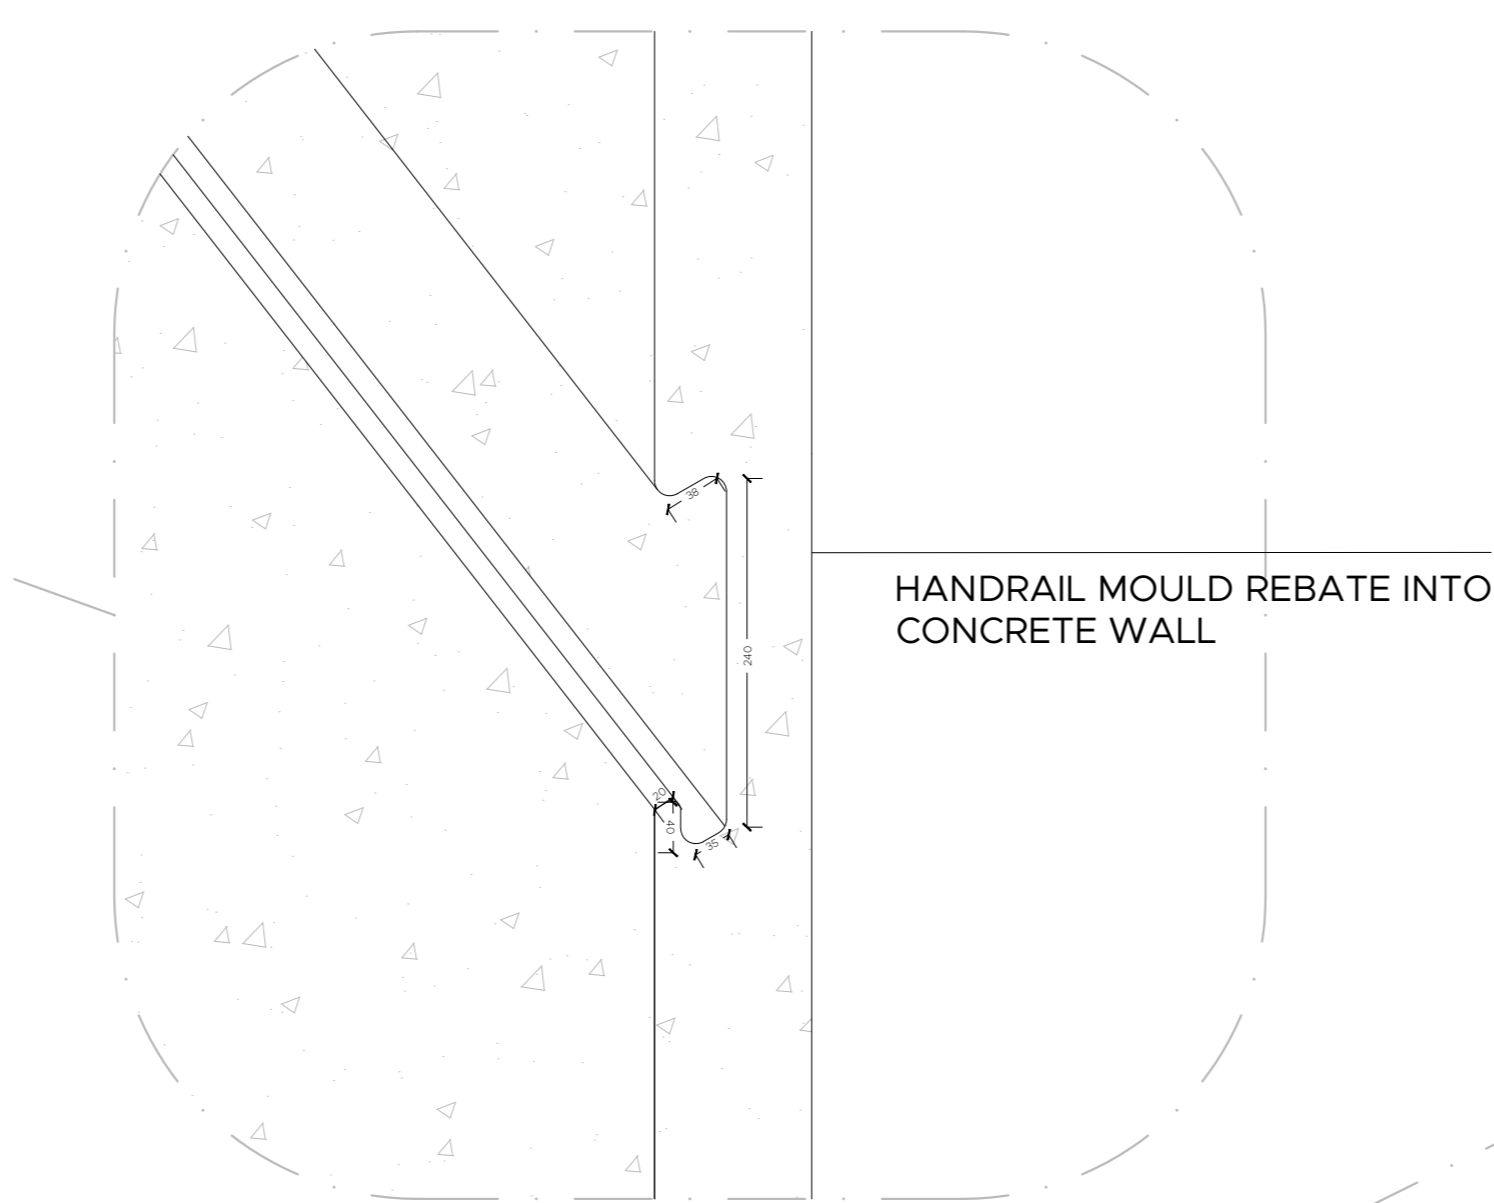

**03** HANDRAIL ISOMETRIC DETAIL  
WD10 SCALE 1:5

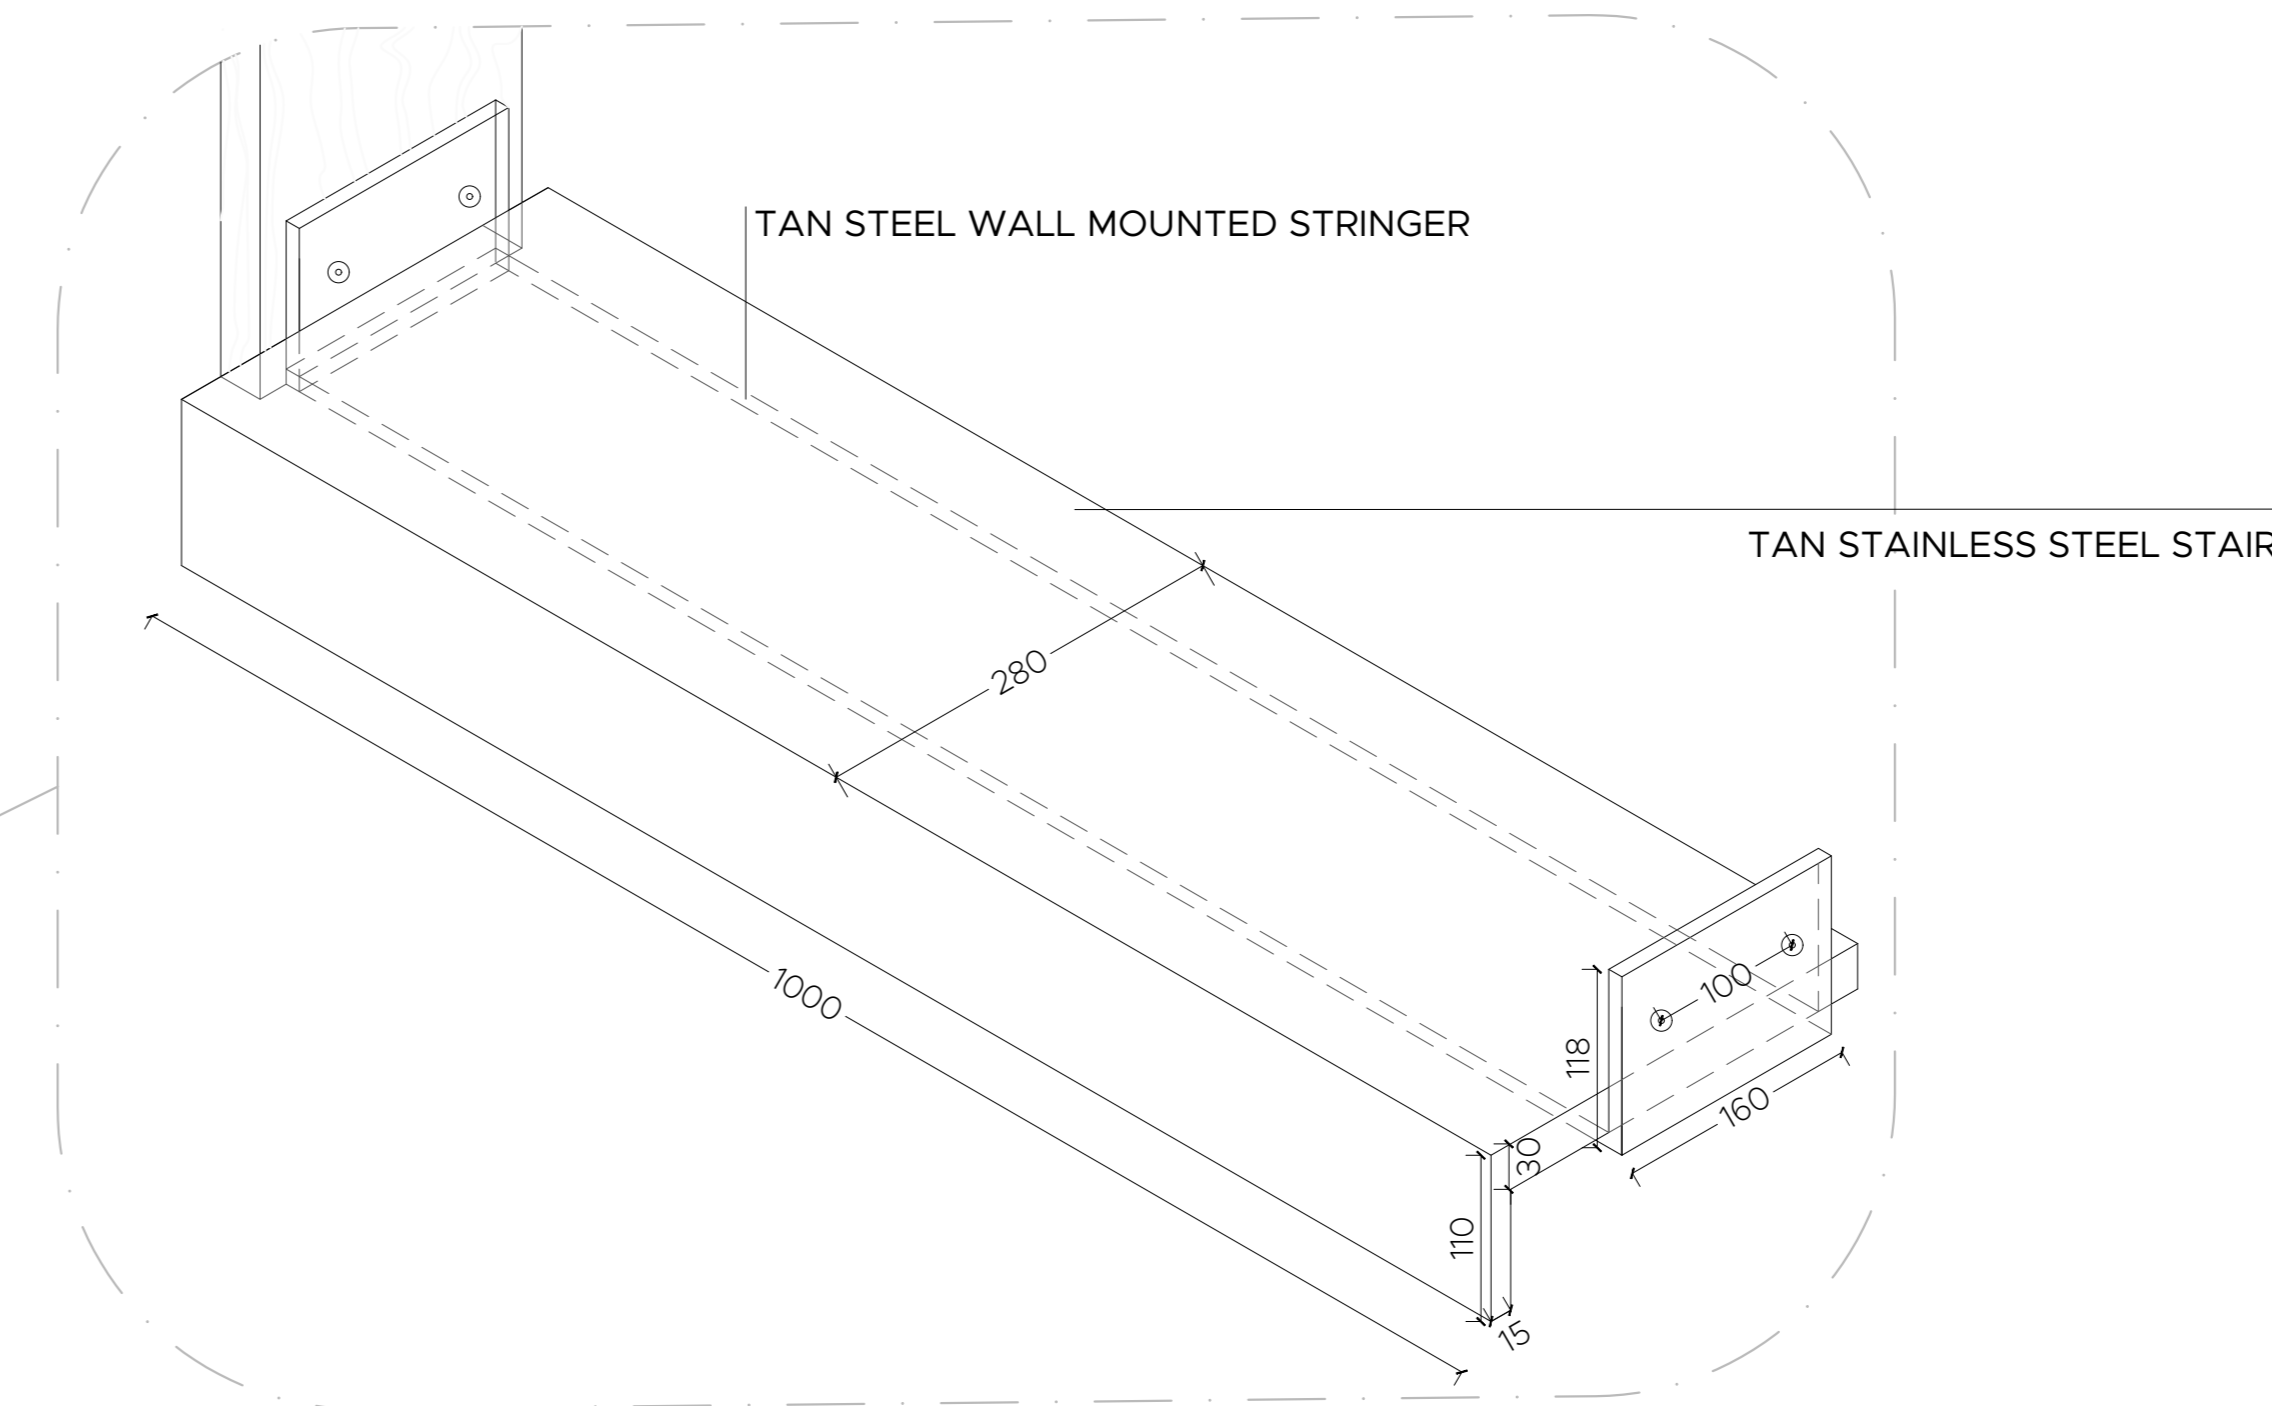

**04** ISOMETRIC STAIR DETAIL  
WD10 SCALE 1:5

**LEGEND**

|       |                         |
|-------|-------------------------|
| MA-01 | Polished Concrete Floor |
| MA-02 | Timber Oak              |
| MA-03 | Dulex Off-White         |
| MA-04 | Beaumont Marble         |
| MA-05 | Beaumont Splashback     |
| MA-06 | Beaumont Slab Tile      |
| MA-07 | Mirror                  |
| MA-08 | Glass Panel Frosted     |
| MA-09 | Glass Panel Translucent |
| MA-10 | Steel Plate             |
| WT1   | Brick Wall Vaneer       |
| WT2   | Concrete Wall Vaneer    |
| WT3   | Plasterboard            |
| X     | Timber Stud             |
| W01   | Window #                |
| D01   | Door #                  |

|          |                    |          |                    |
|----------|--------------------|----------|--------------------|
| [Symbol] | New Structure      | [Symbol] | Hidden Object      |
| [Symbol] | Existing Structure | [Symbol] | Boundary Line      |
| [Symbol] | Insulation         | [Symbol] | Break Line         |
| [Symbol] | Earth              | [Symbol] | RCP Wiring         |
| [Symbol] | Timber             | [Symbol] | Downlight          |
| [Symbol] | Splashback         | [Symbol] | Pendant Light      |
| [Symbol] | Tiles              | [Symbol] | Single Switch      |
| [Symbol] | Concrete           | [Symbol] | X2W Two Way Switch |
| [Symbol] | Neighbors          | [Symbol] | Hidden Lighting    |

**ABBREVIATIONS**


|     |                      |
|-----|----------------------|
| ADJ | Adjustable           |
| BS  | Basin                |
| BT  | Benchtop             |
| CT  | Cooktop              |
| DW  | Dishwasher           |
| D   | Dryer                |
| DWR | Drawer               |
| F   | Fridge               |
| FFL | Finish Floor Level   |
| FCL | Finish Ceiling Level |
| FD  | Floor Drain          |
| GPO | General Power Outlet |
| KB  | Kick Board           |
| M   | Mixers               |
| MIR | Mirror               |
| O   | Oven                 |
| PT  | Pantry               |
| SH  | Showerhead           |
| SB  | Splash Back          |
| SK  | Skylight             |
| ST  | Shower Tray          |
| TP  | Tap                  |
| TR  | Towel Rail           |
| TRH | Toilet Roll Holder   |
| W   | Washing Machine      |

**DRAWING TITLE** Staircase Details

**PROJECT:** Paddington Terrace House


Do not scale drawings. Use figured dimensions on site prior commencement of any work, the preparation of drawings or the fabrication of components. This drawing is copyright and can not be reproduced without written consent.

Scale 1:5, 1:20  
Date 04/12/22  
Issue A

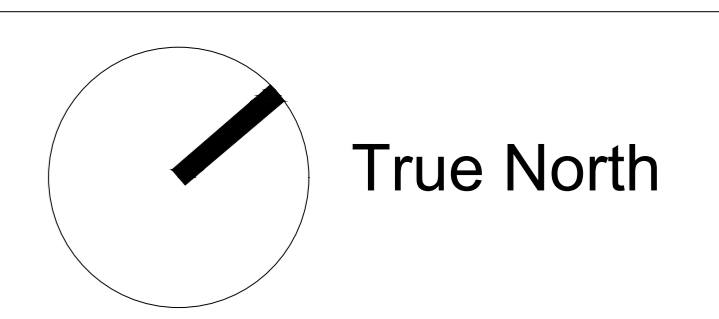



Drawn by J Dillon Drawing No

**WD10**

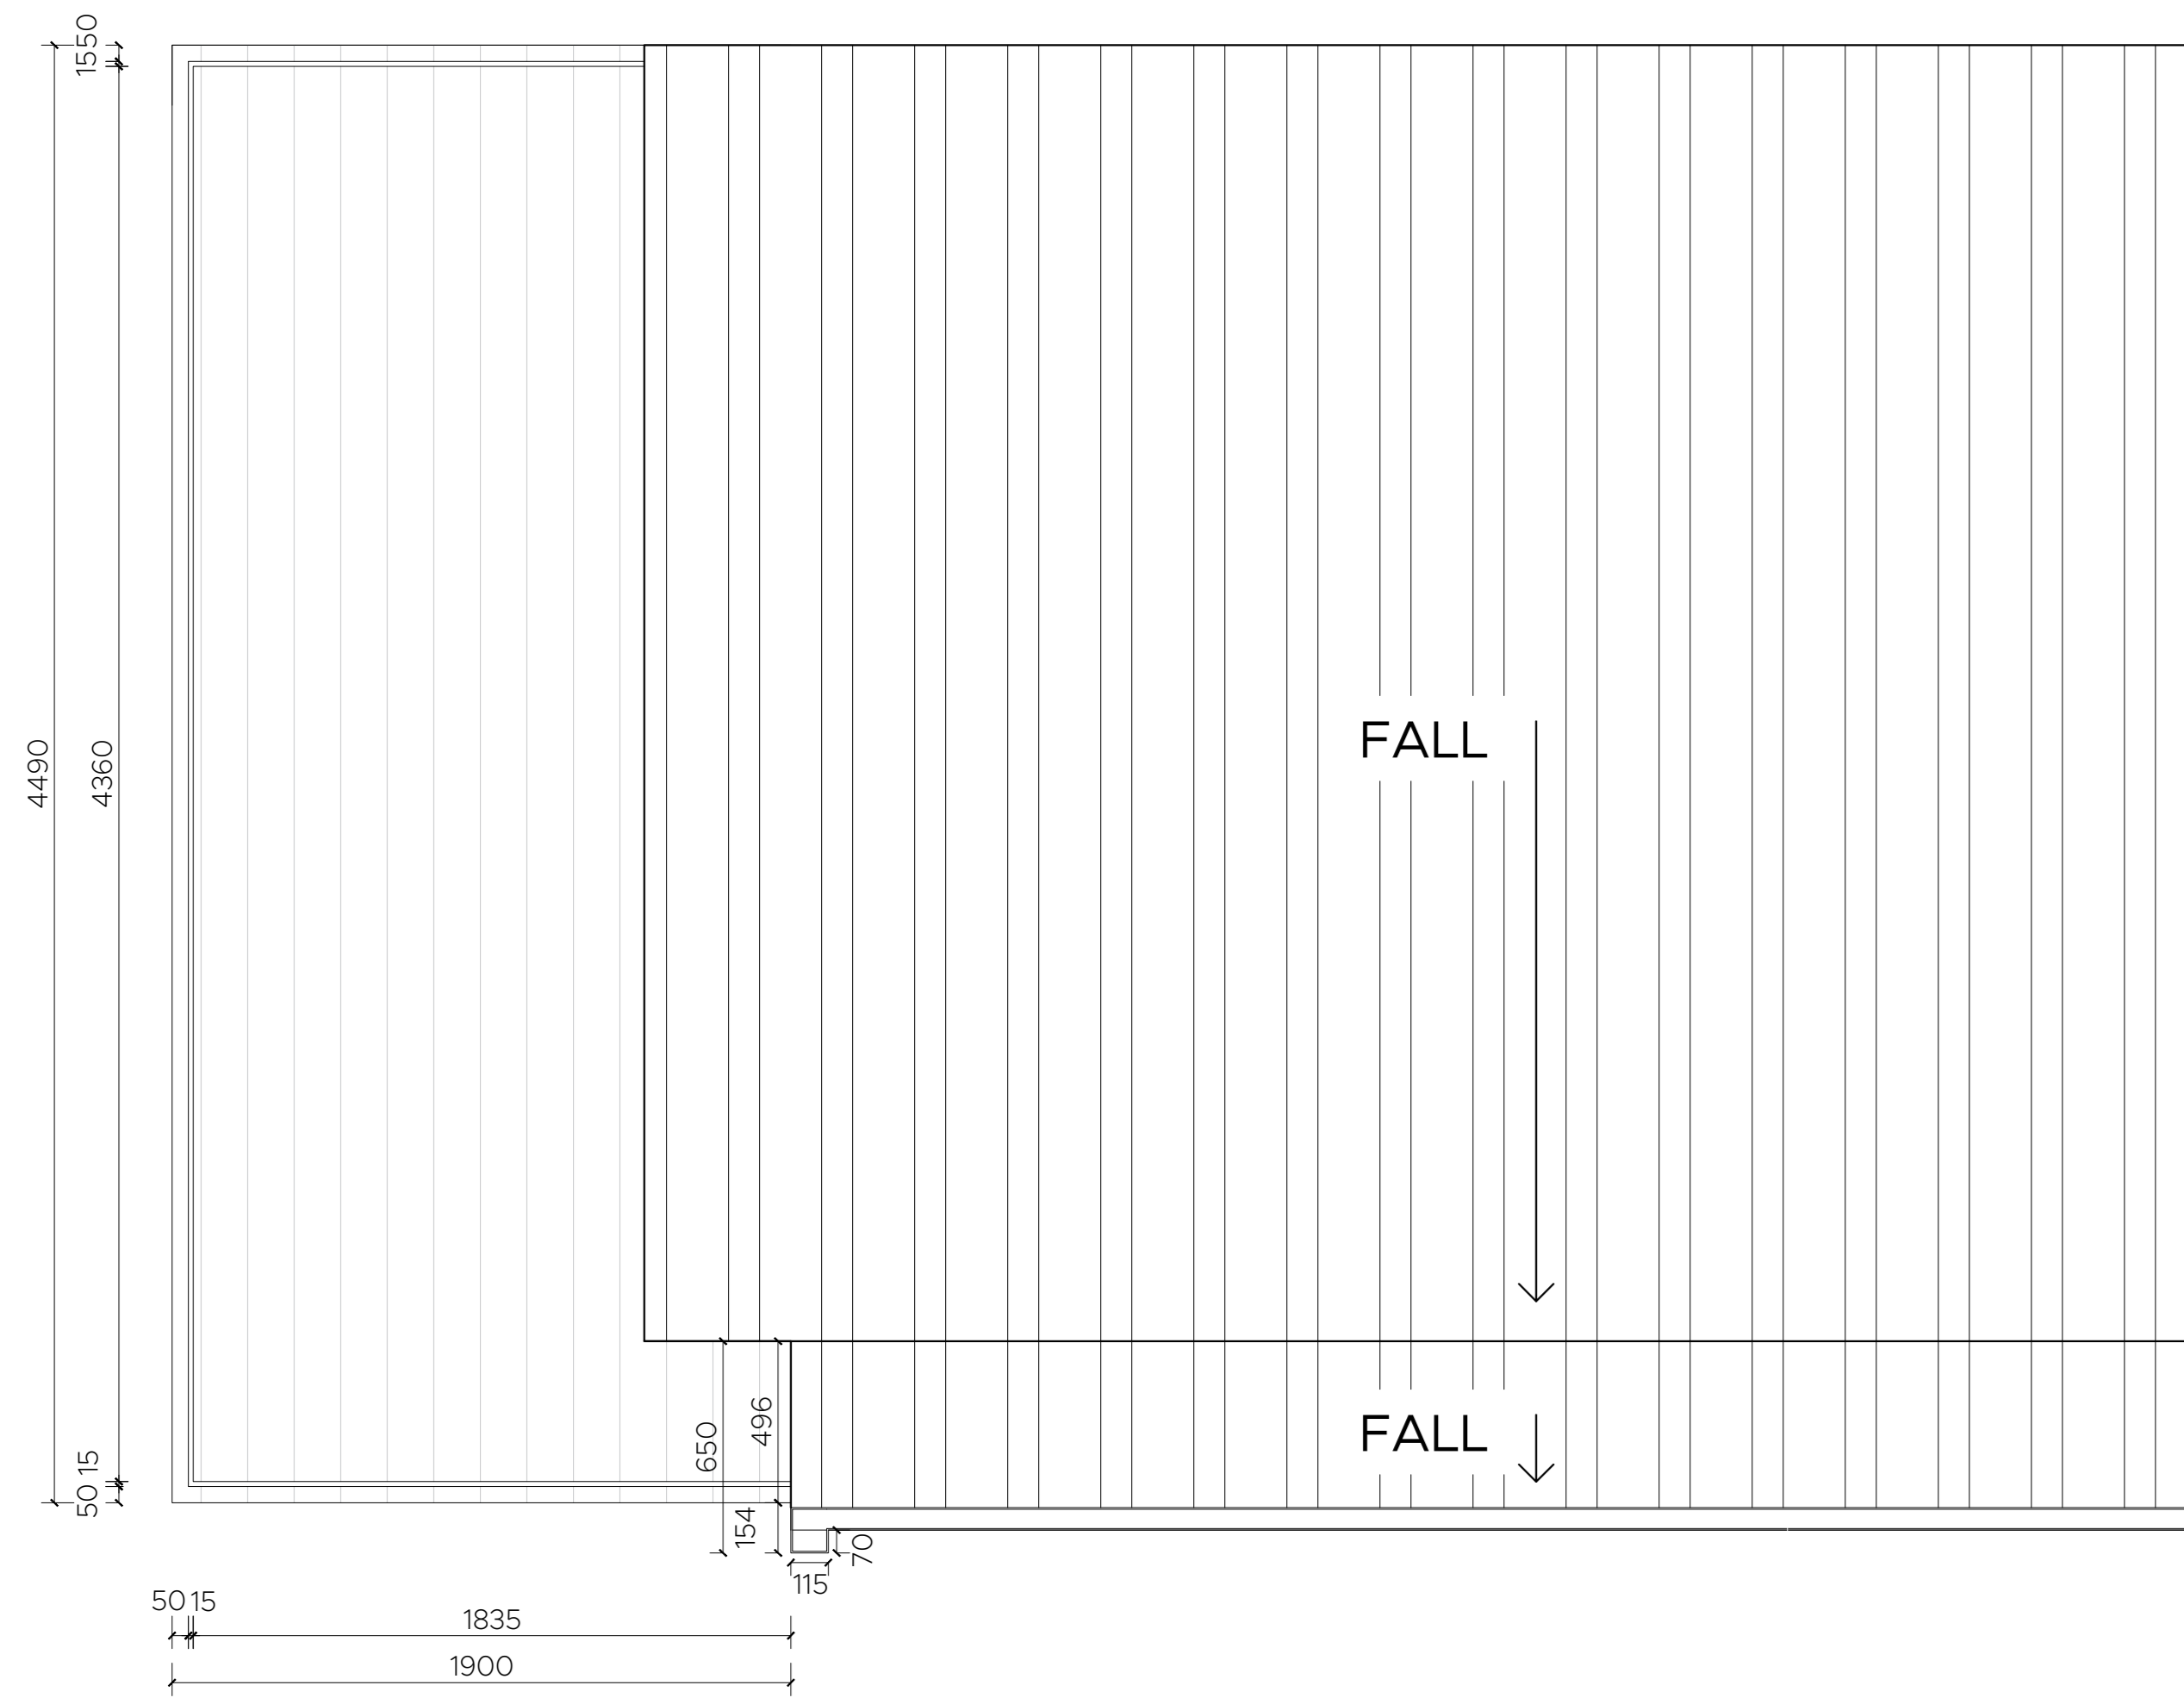

**01** ATTIC BALCONY TOP VIEW  
WD11 SCALE 1:20

**03** ATTIC GUTTER DETAIL  
WD11 SCALE 1:5

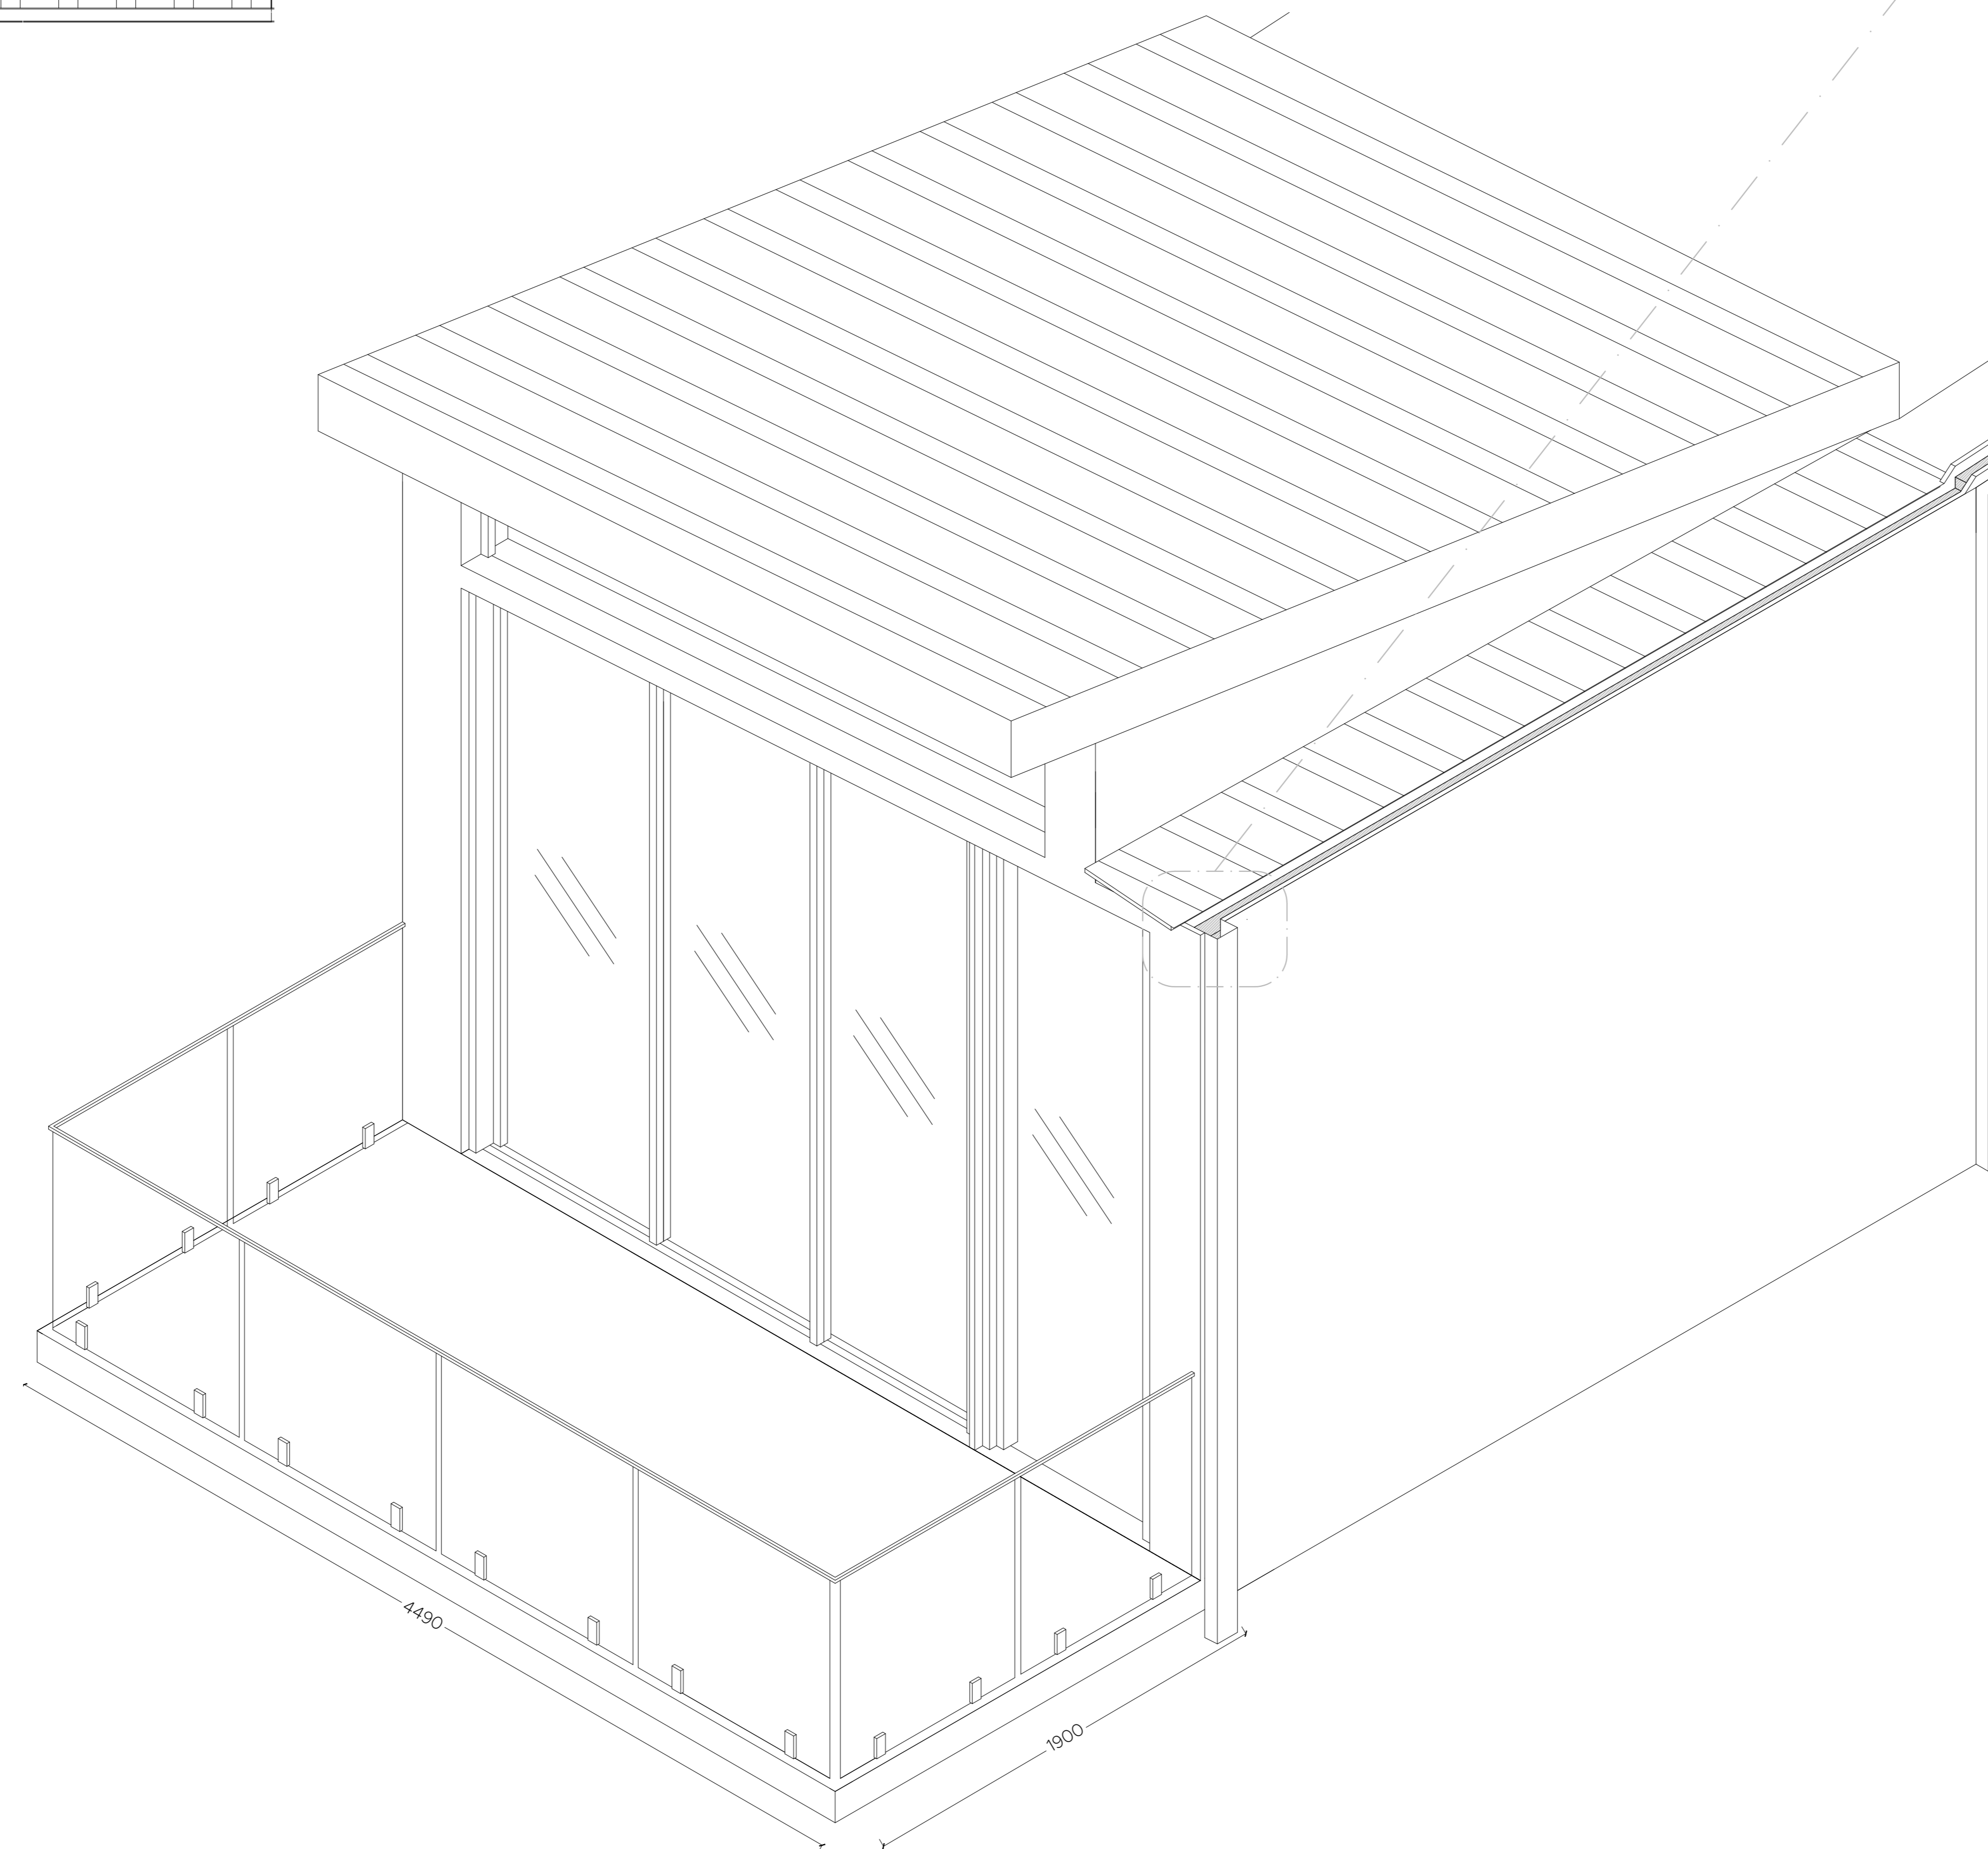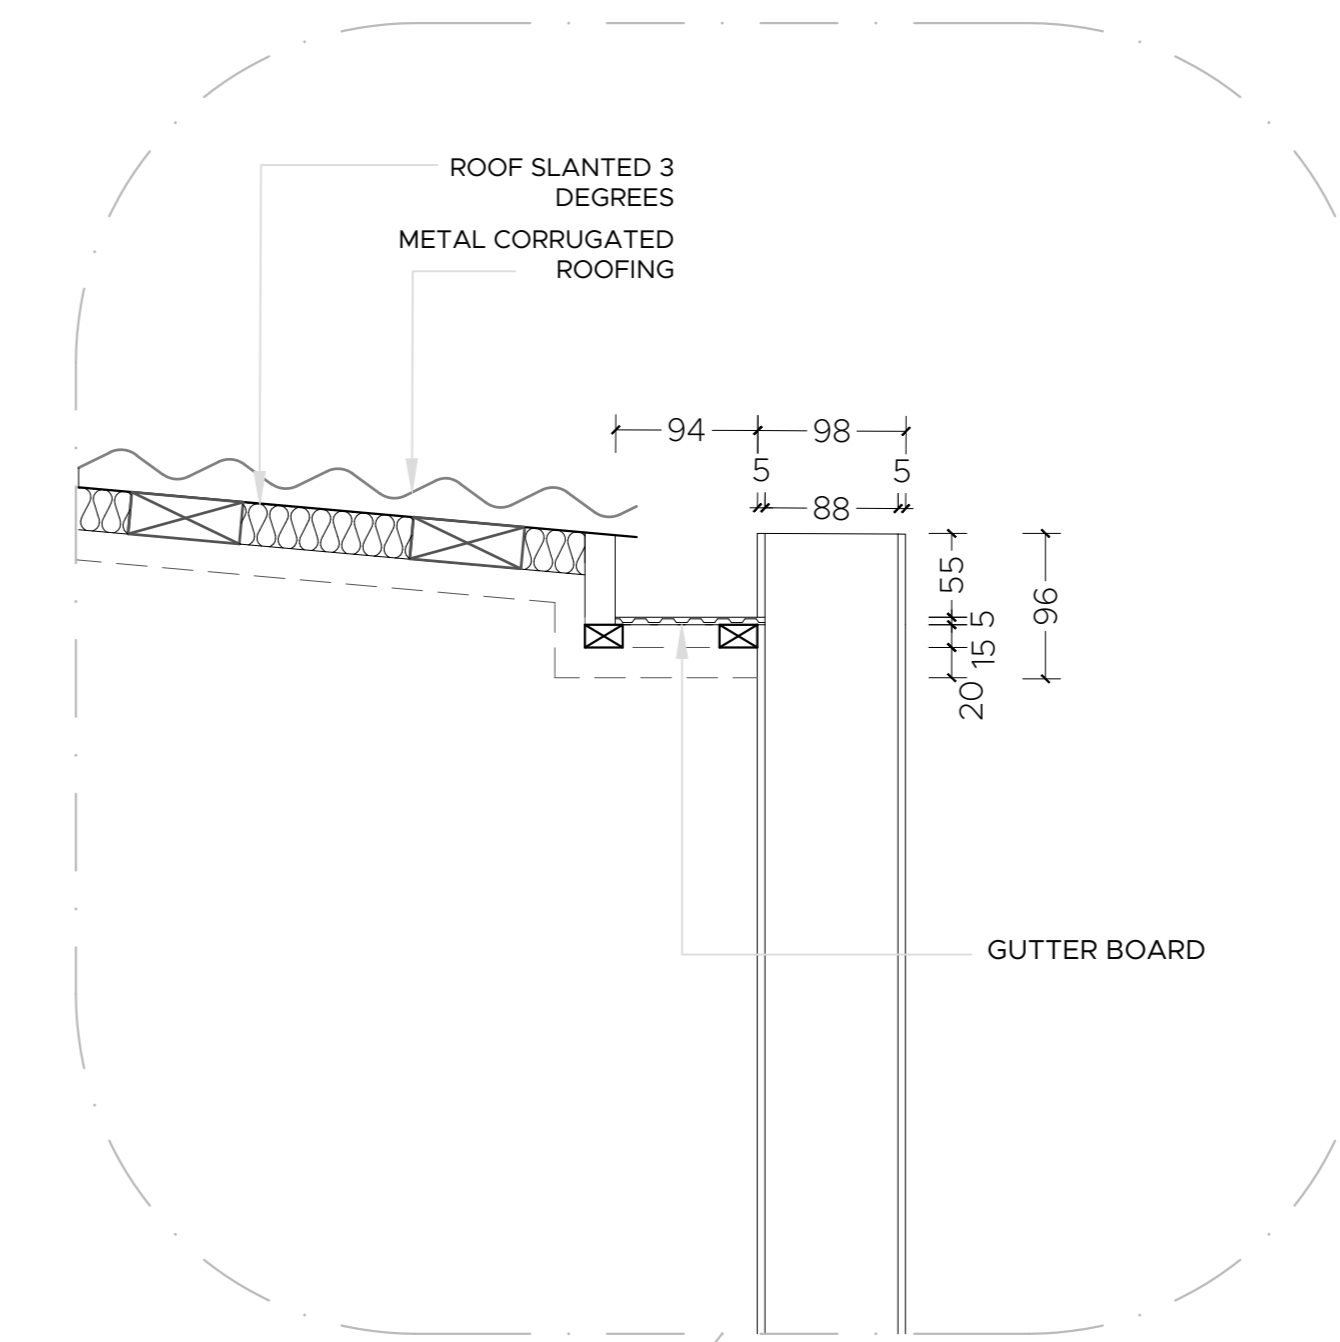

**02** ATTIC BALCONY ISOMETRIC  
WD11 SCALE 1:20

| LEGEND   |                         |
|----------|-------------------------|
| MA-01    | Polished Concrete Floor |
| MA-02    | Timber Oak              |
| MA-03    | Dulex Off-White         |
| MA-04    | Beaumont Marble         |
| MA-05    | Beaumont Splashback     |
| MA-06    | Beaumont Slab Tile      |
| MA-07    | Mirror                  |
| MA-08    | Glass Panel Frosted     |
| MA-09    | Glass Panel Translucent |
| MA-10    | Steel Plate             |
| WT1      | Brick Wall Vaneer       |
| WT2      | Concrete Wall Vaneer    |
| WT3      | Plasterboard            |
| X        | Timber Stud             |
| W01      | Window #                |
| D01      | Door #                  |
| [Symbol] | New Structure           |
| [Symbol] | Existing Structure      |
| [Symbol] | Insulation              |
| [Symbol] | Earth                   |
| [Symbol] | Timber                  |
| [Symbol] | Splashback              |
| [Symbol] | Tiles                   |
| [Symbol] | Concrete                |
| [Symbol] | Neighbors               |
| [Symbol] | Hidden Object           |
| [Symbol] | Boundary Line           |
| [Symbol] | Break Line              |
| [Symbol] | RCP Wiring              |
| [Symbol] | Downlight               |
| [Symbol] | Pendant Light           |
| [Symbol] | Single Switch           |
| [Symbol] | Two Way Switch          |
| [Symbol] | Hidden Lighting         |

| ABBREVIATIONS |                      |
|---------------|----------------------|
| ADJ           | Adjustable           |
| BS            | Basin                |
| BT            | Benchtop             |
| CT            | Cooktop              |
| DW            | Dishwasher           |
| D             | Dryer                |
| DWR           | Drawer               |
| F             | Fridge               |
| FFL           | Finish Floor Level   |
| FCL           | Finish Ceiling Level |
| FD            | Floor Drain          |
| GPO           | General Power Outlet |
| KB            | Kick Board           |
| M             | Mixers               |
| MIR           | Mirror               |
| O             | Oven                 |
| PT            | Pantry               |
| SH            | Showerhead           |
| SB            | Splash Back          |
| SK            | Skylight             |
| ST            | Shower Tray          |
| TP            | Tap                  |
| TR            | Towel Rail           |
| TRH           | Toilet Roll Holder   |
| W             | Washing Machine      |

**DRAWING TITLE** Attic Balcony Details

**PROJECT:** Paddington Terrace House

Do not scale drawings. Use figured dimensions on site prior commencement of any work, the preparation of drawings or the fabrication of components. This drawing is copyright and can not be reproduced without written consent.


|       |           |  |
|-------|-----------|--|
| Scale | 1:5, 1:20 |  |
| Date  | 04/12/22  |  |
| Issue | A         |  |

Drawn by J Dillon Drawing No


# WD11

01 ATTIC SKYLIGHT DETAIL  
WD12 SCALE 1:5

VELUX EKW SILL FINISHING  
BATTENS  
PROFILED METAL ROOFING  
UNDERLAYMENT  
INSULATION  
FINISH MATERIAL

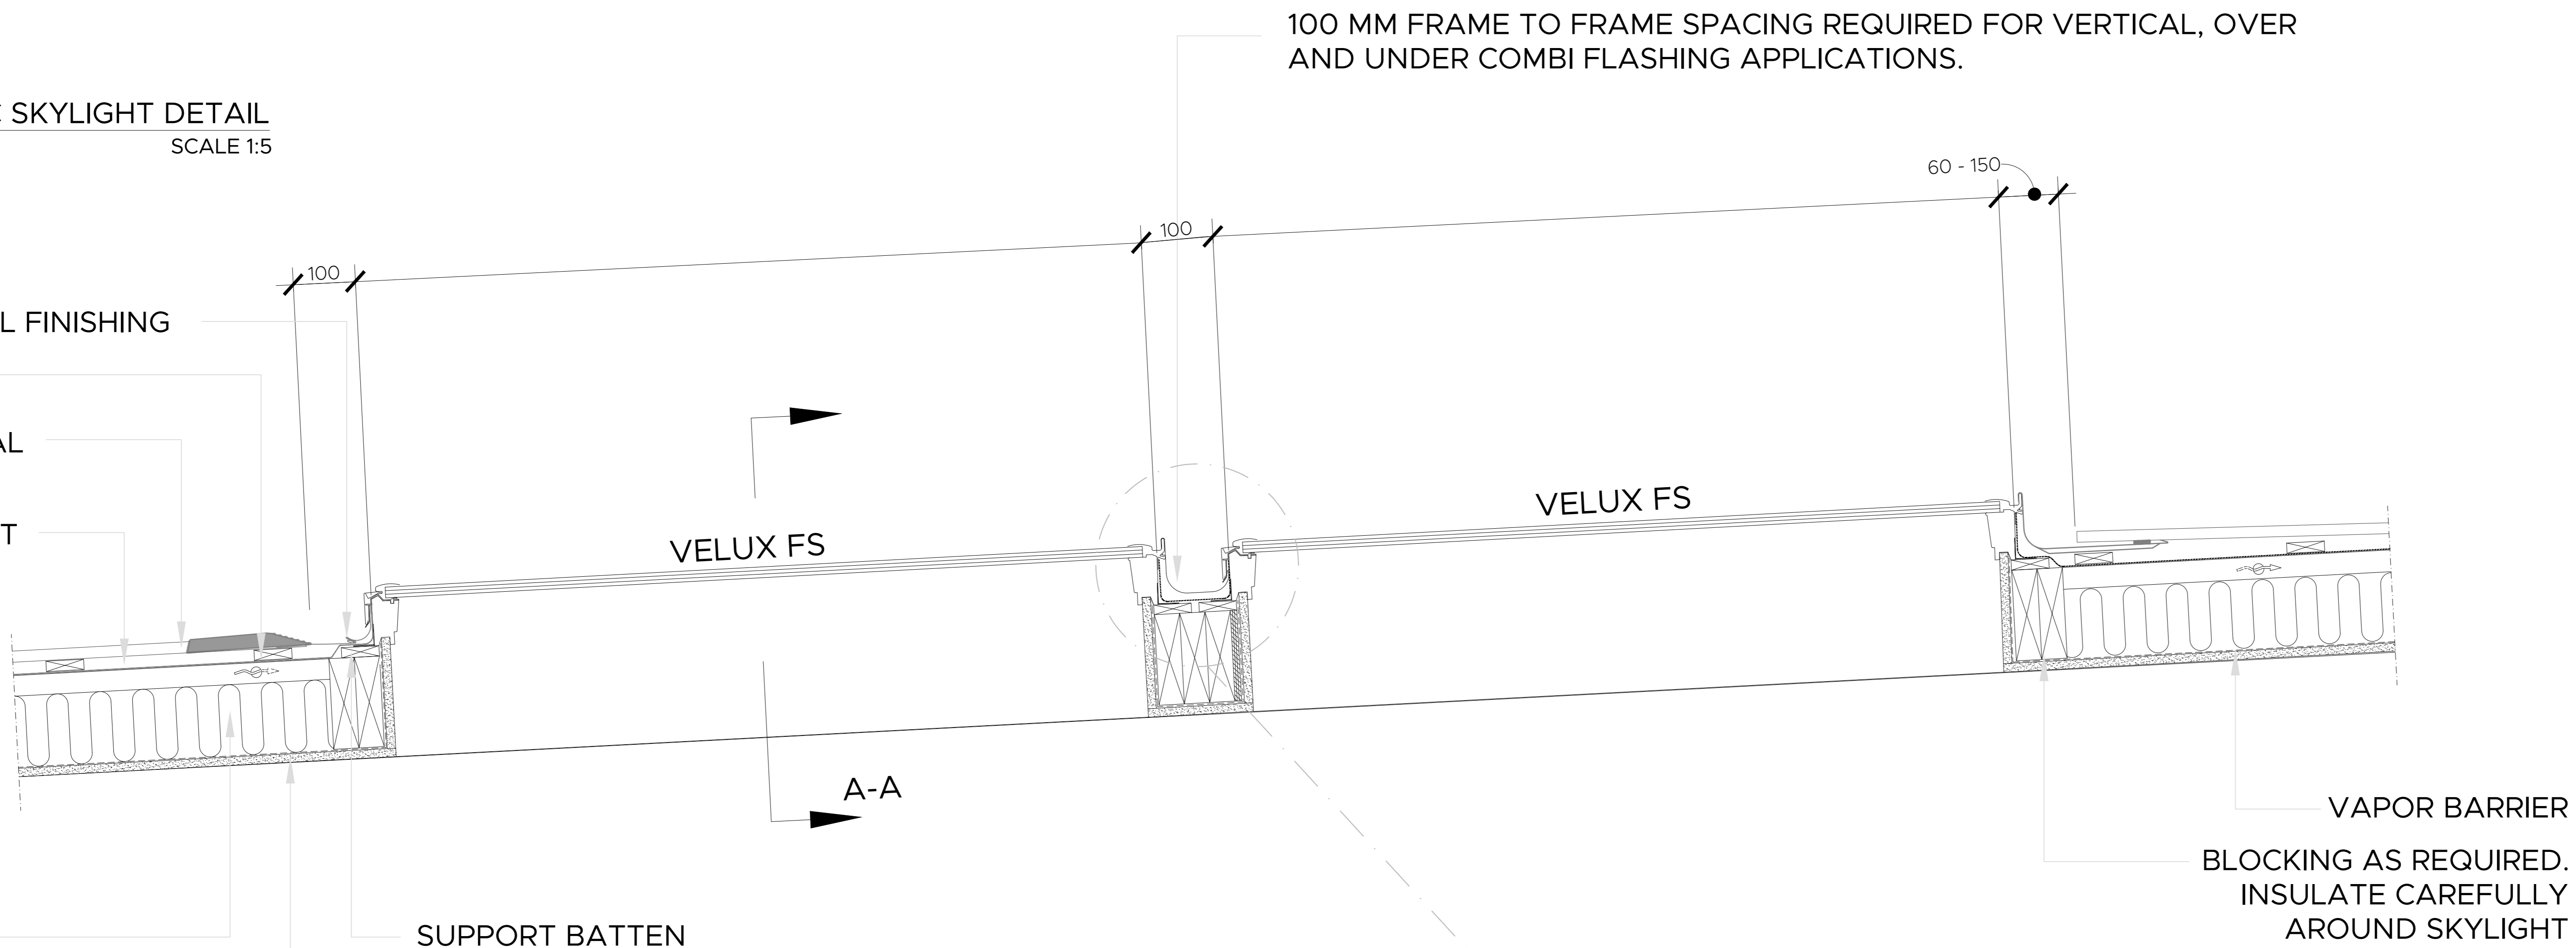


02 ATTIC SKYLIGHT DETAIL 2  
WD12 SCALE 1:5

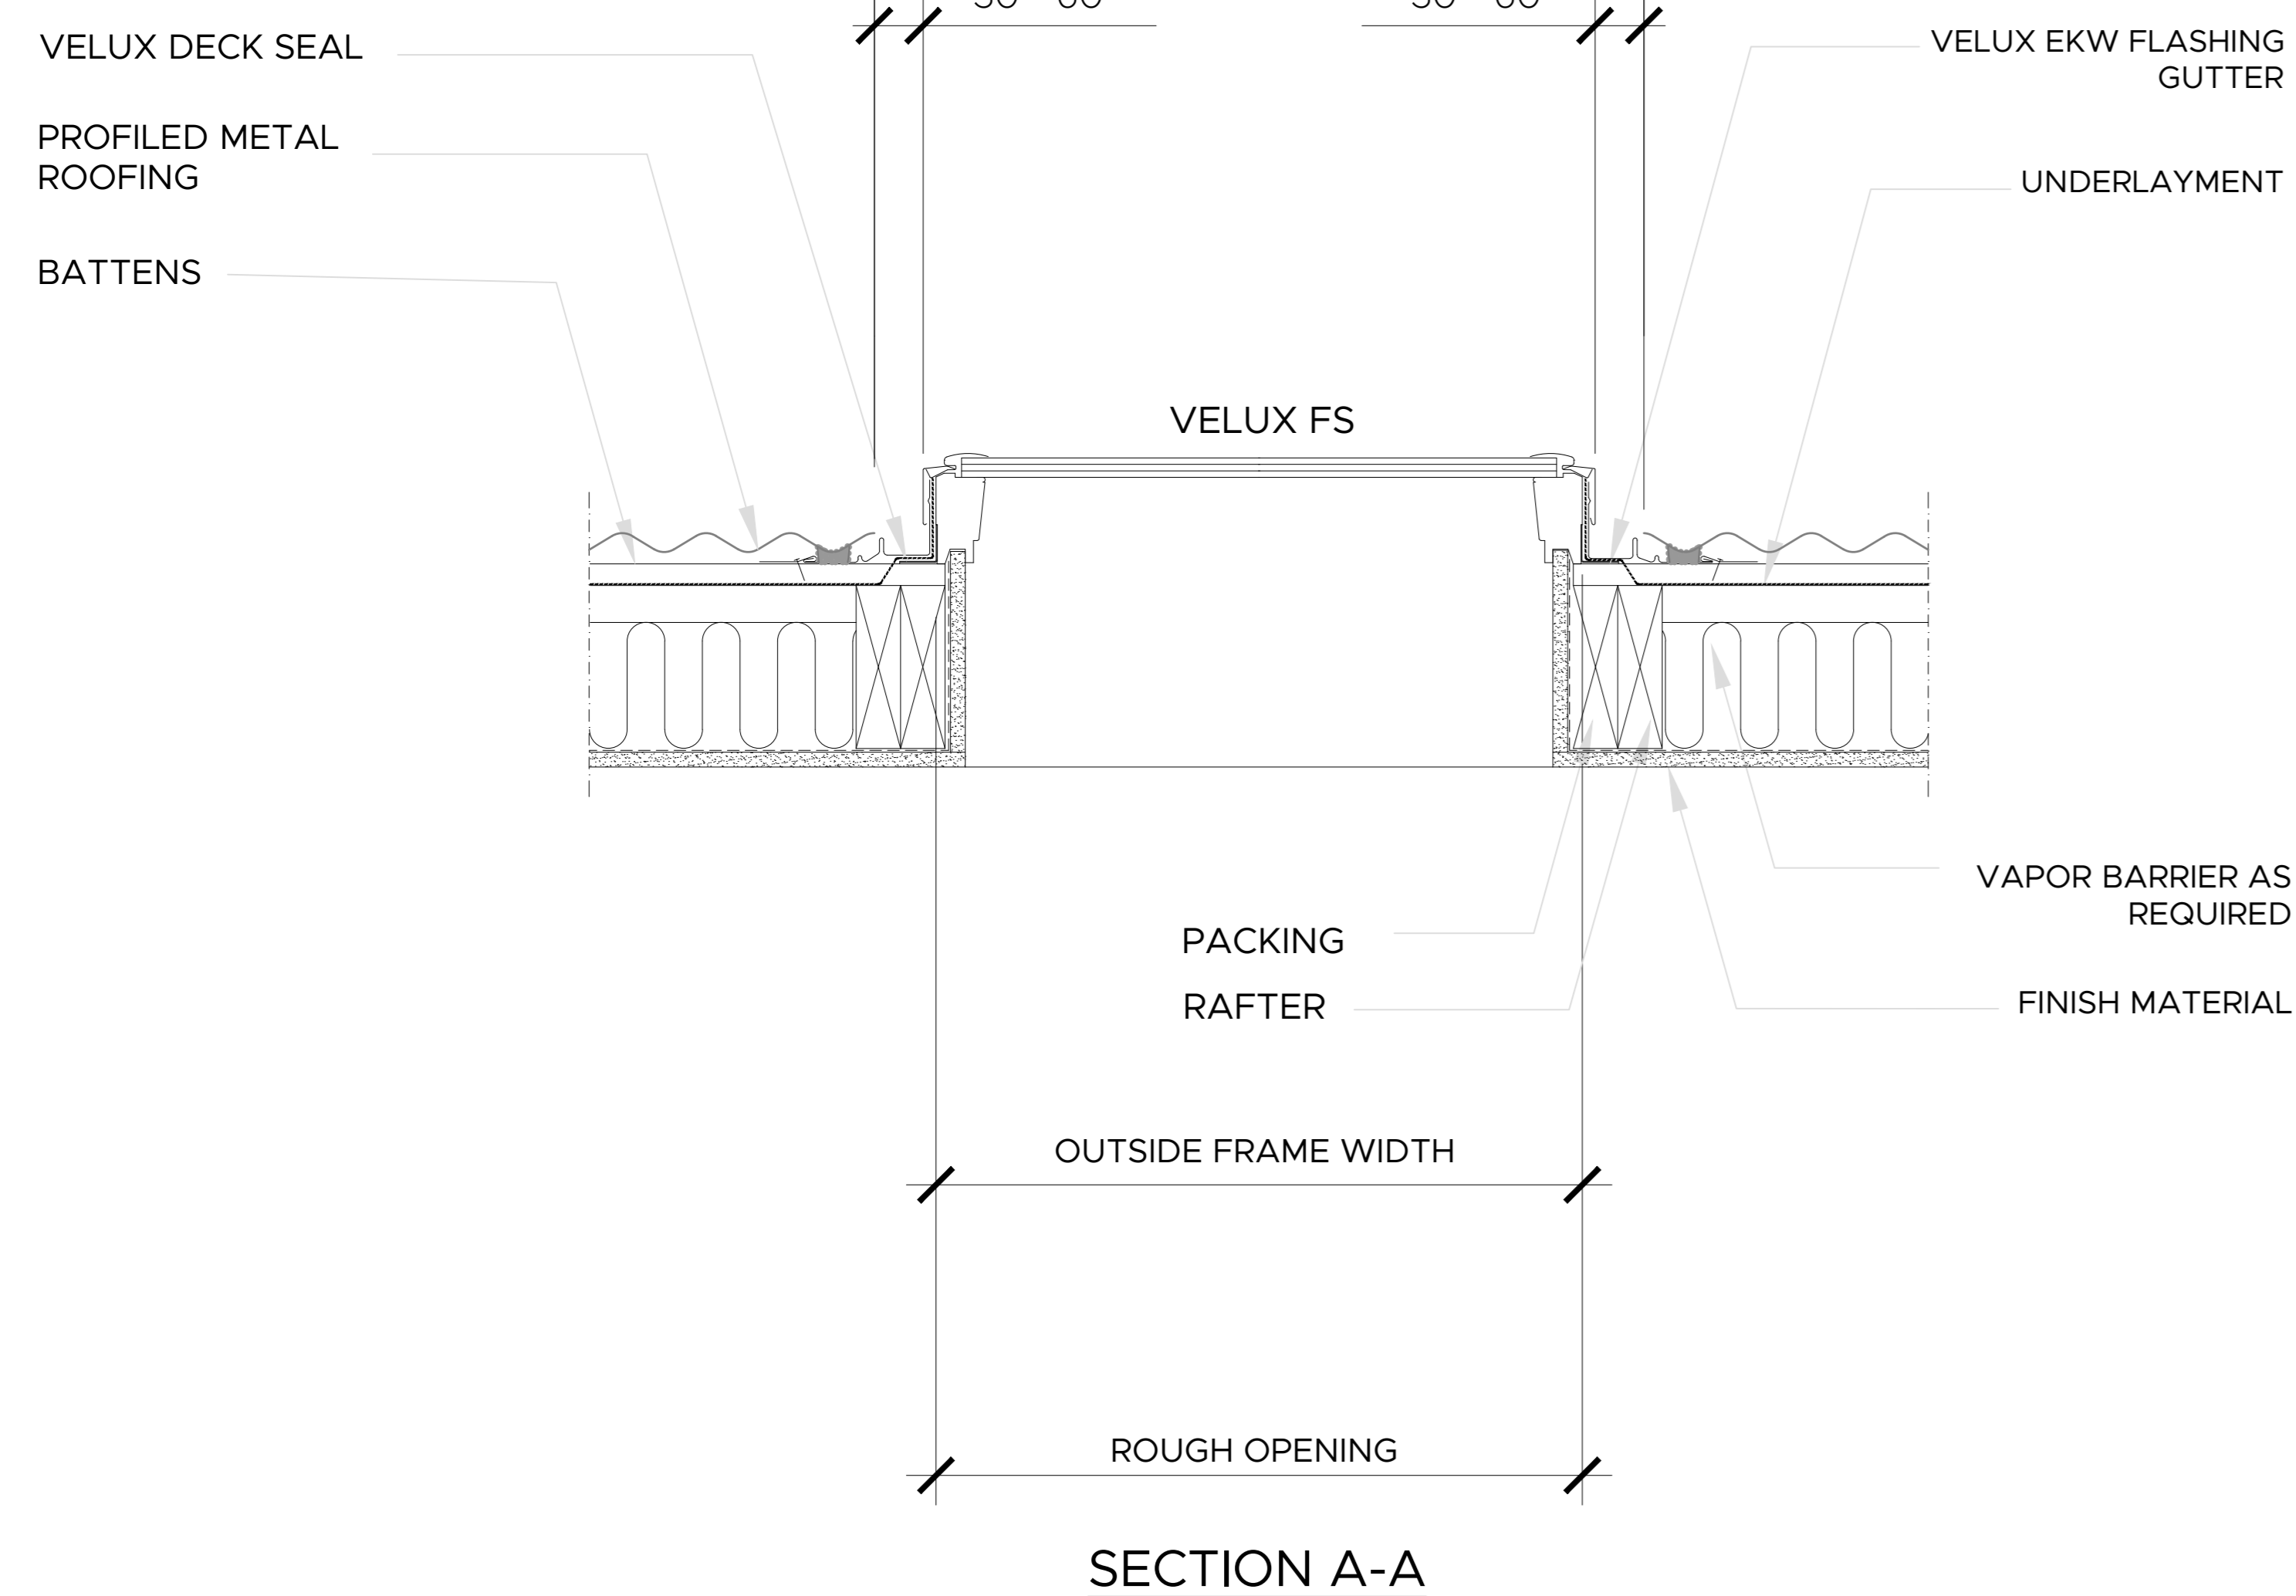

03 GUTTER DETAIL  
WD12 SCALE 1:1

VELUX EKW GUTTER

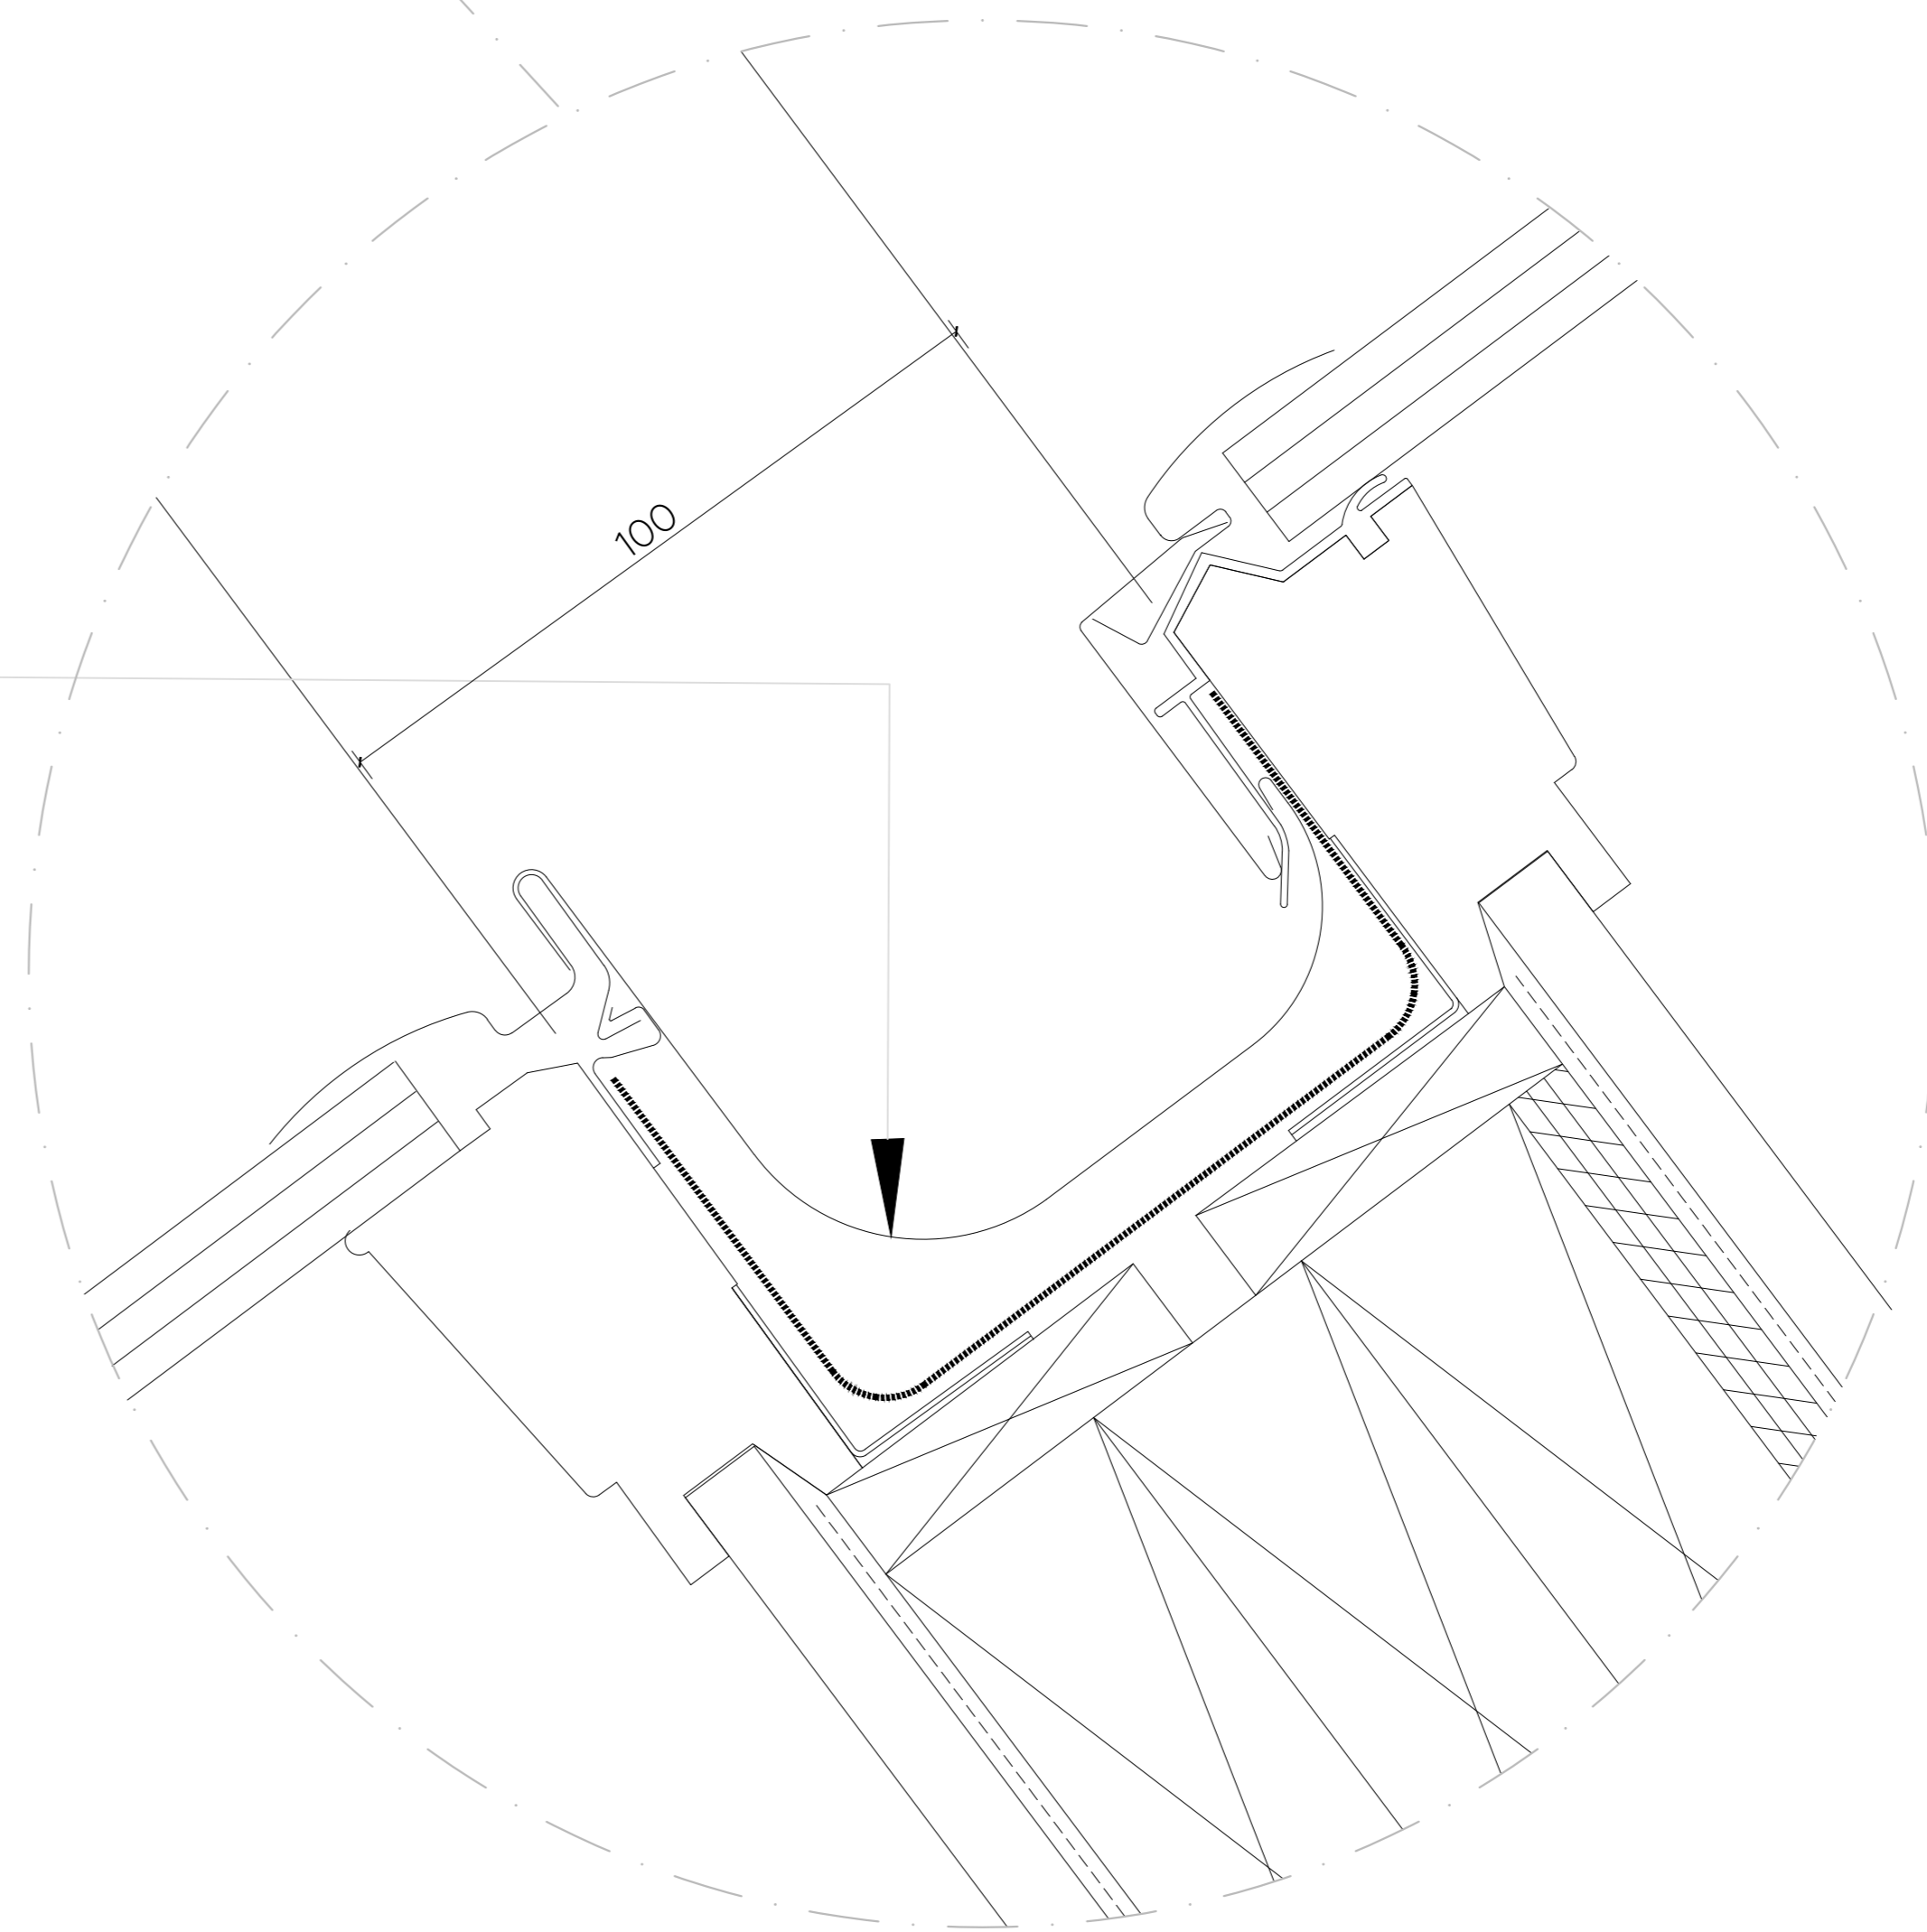

**LEGEND**

|       |                         |
|-------|-------------------------|
| MA-01 | Polished Concrete Floor |
| MA-02 | Timber Oak              |
| MA-03 | Dulux Off-White         |
| MA-04 | Beaumont Marble         |
| MA-05 | Beaumont Splashback     |
| MA-06 | Beaumont Slab Tile      |
| MA-07 | Mirror                  |
| MA-08 | Glass Panel Frosted     |
| MA-09 | Glass Panel Translucent |
| MA-10 | Steel Plate             |
| WT1   | Brick Wall Vaneer       |
| WT2   | Concrete Wall Vaneer    |
| WT3   | Plasterboard            |
| TS    | Timber Stud             |
| W01   | Window #                |
| D01   | Door #                  |

|          |                    |          |                    |
|----------|--------------------|----------|--------------------|
| [Symbol] | New Structure      | [Symbol] | Hidden Object      |
| [Symbol] | Existing Structure | [Symbol] | Boundary Line      |
| [Symbol] | Insulation         | [Symbol] | Break Line         |
| [Symbol] | Earth              | [Symbol] | RCP Wiring         |
| [Symbol] | Timber             | [Symbol] | Downlight          |
| [Symbol] | Splashback         | [Symbol] | Pendant Light      |
| [Symbol] | Tiles              | [Symbol] | Single Switch      |
| [Symbol] | Concrete           | [Symbol] | X2W Two Way Switch |
| [Symbol] | Neighbors          | [Symbol] | Hidden Lighting    |

**ABBREVIATIONS**

|     |                      |
|-----|----------------------|
| ADJ | Adjustable           |
| BS  | Basin                |
| BT  | Benchtop             |
| CT  | Cooktop              |
| DW  | Dishwasher           |
| D   | Dryer                |
| DWR | Drawer               |
| F   | Fridge               |
| FFL | Finish Floor Level   |
| FCL | Finish Ceiling Level |
| FD  | Floor Drain          |
| GPO | General Power Outlet |
| KB  | Kick Board           |
| M   | Mixers               |
| MIR | Mirror               |
| O   | Oven                 |
| PT  | Pantry               |
| SH  | Showerhead           |
| SB  | Splash Back          |
| SK  | Skylight             |
| ST  | Shower Tray          |
| TP  | Tap                  |
| TR  | Towel Rail           |
| TRH | Toilet Roll Holder   |
| W   | Washing Machine      |

DRAWING TITLE: Skylight Details

PROJECT: Paddington Terrace House

Do not scale drawings. Use figured dimensions on site prior commencement of any work, the preparation of drawings or the fabrication of components. This drawing is copyright and can not be reproduced without written consent.

|       |          |            |
|-------|----------|------------|
| Scale | 1:1, 1:5 | True North |
| Date  | 04/12/22 |            |
| Issue | A        |            |

Drawn by: J Dillon Drawing No:

**WD12**